
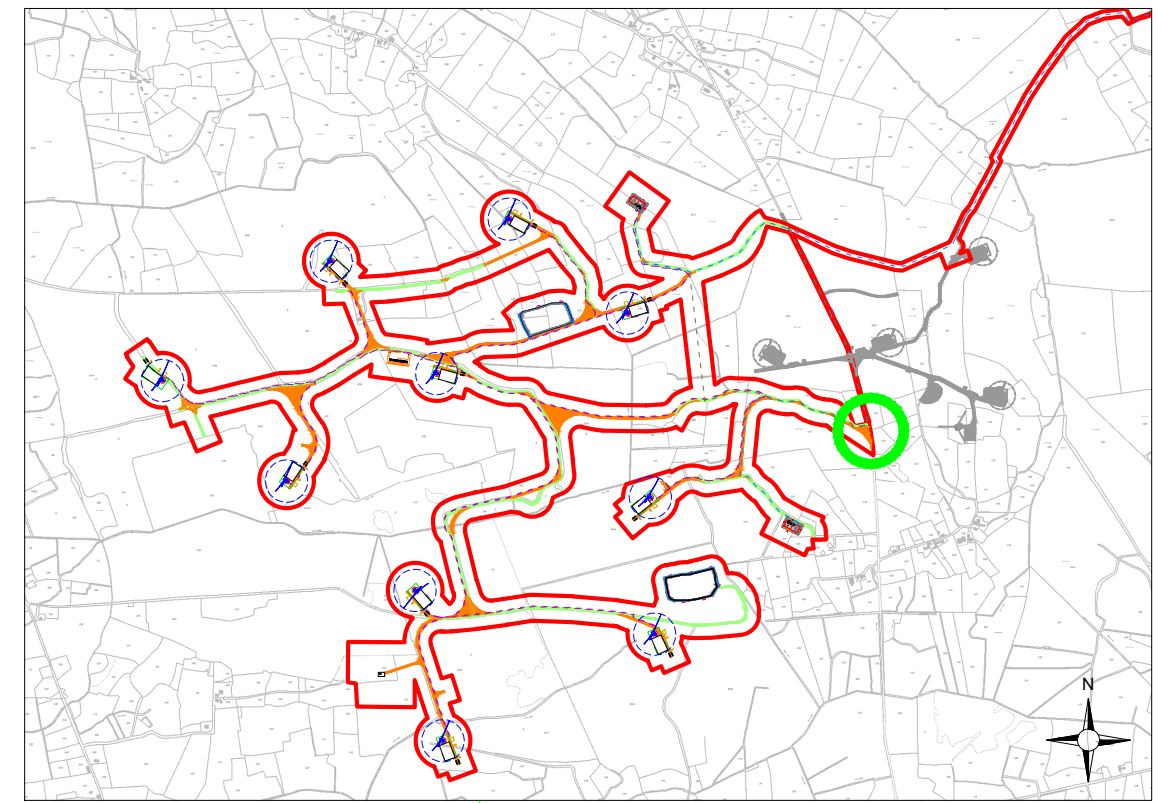


**Drawing Legend**

- Existing Road Edge
- Proposed Road Widening
- Existing Track
- Transport Runover Area
- Sight Line

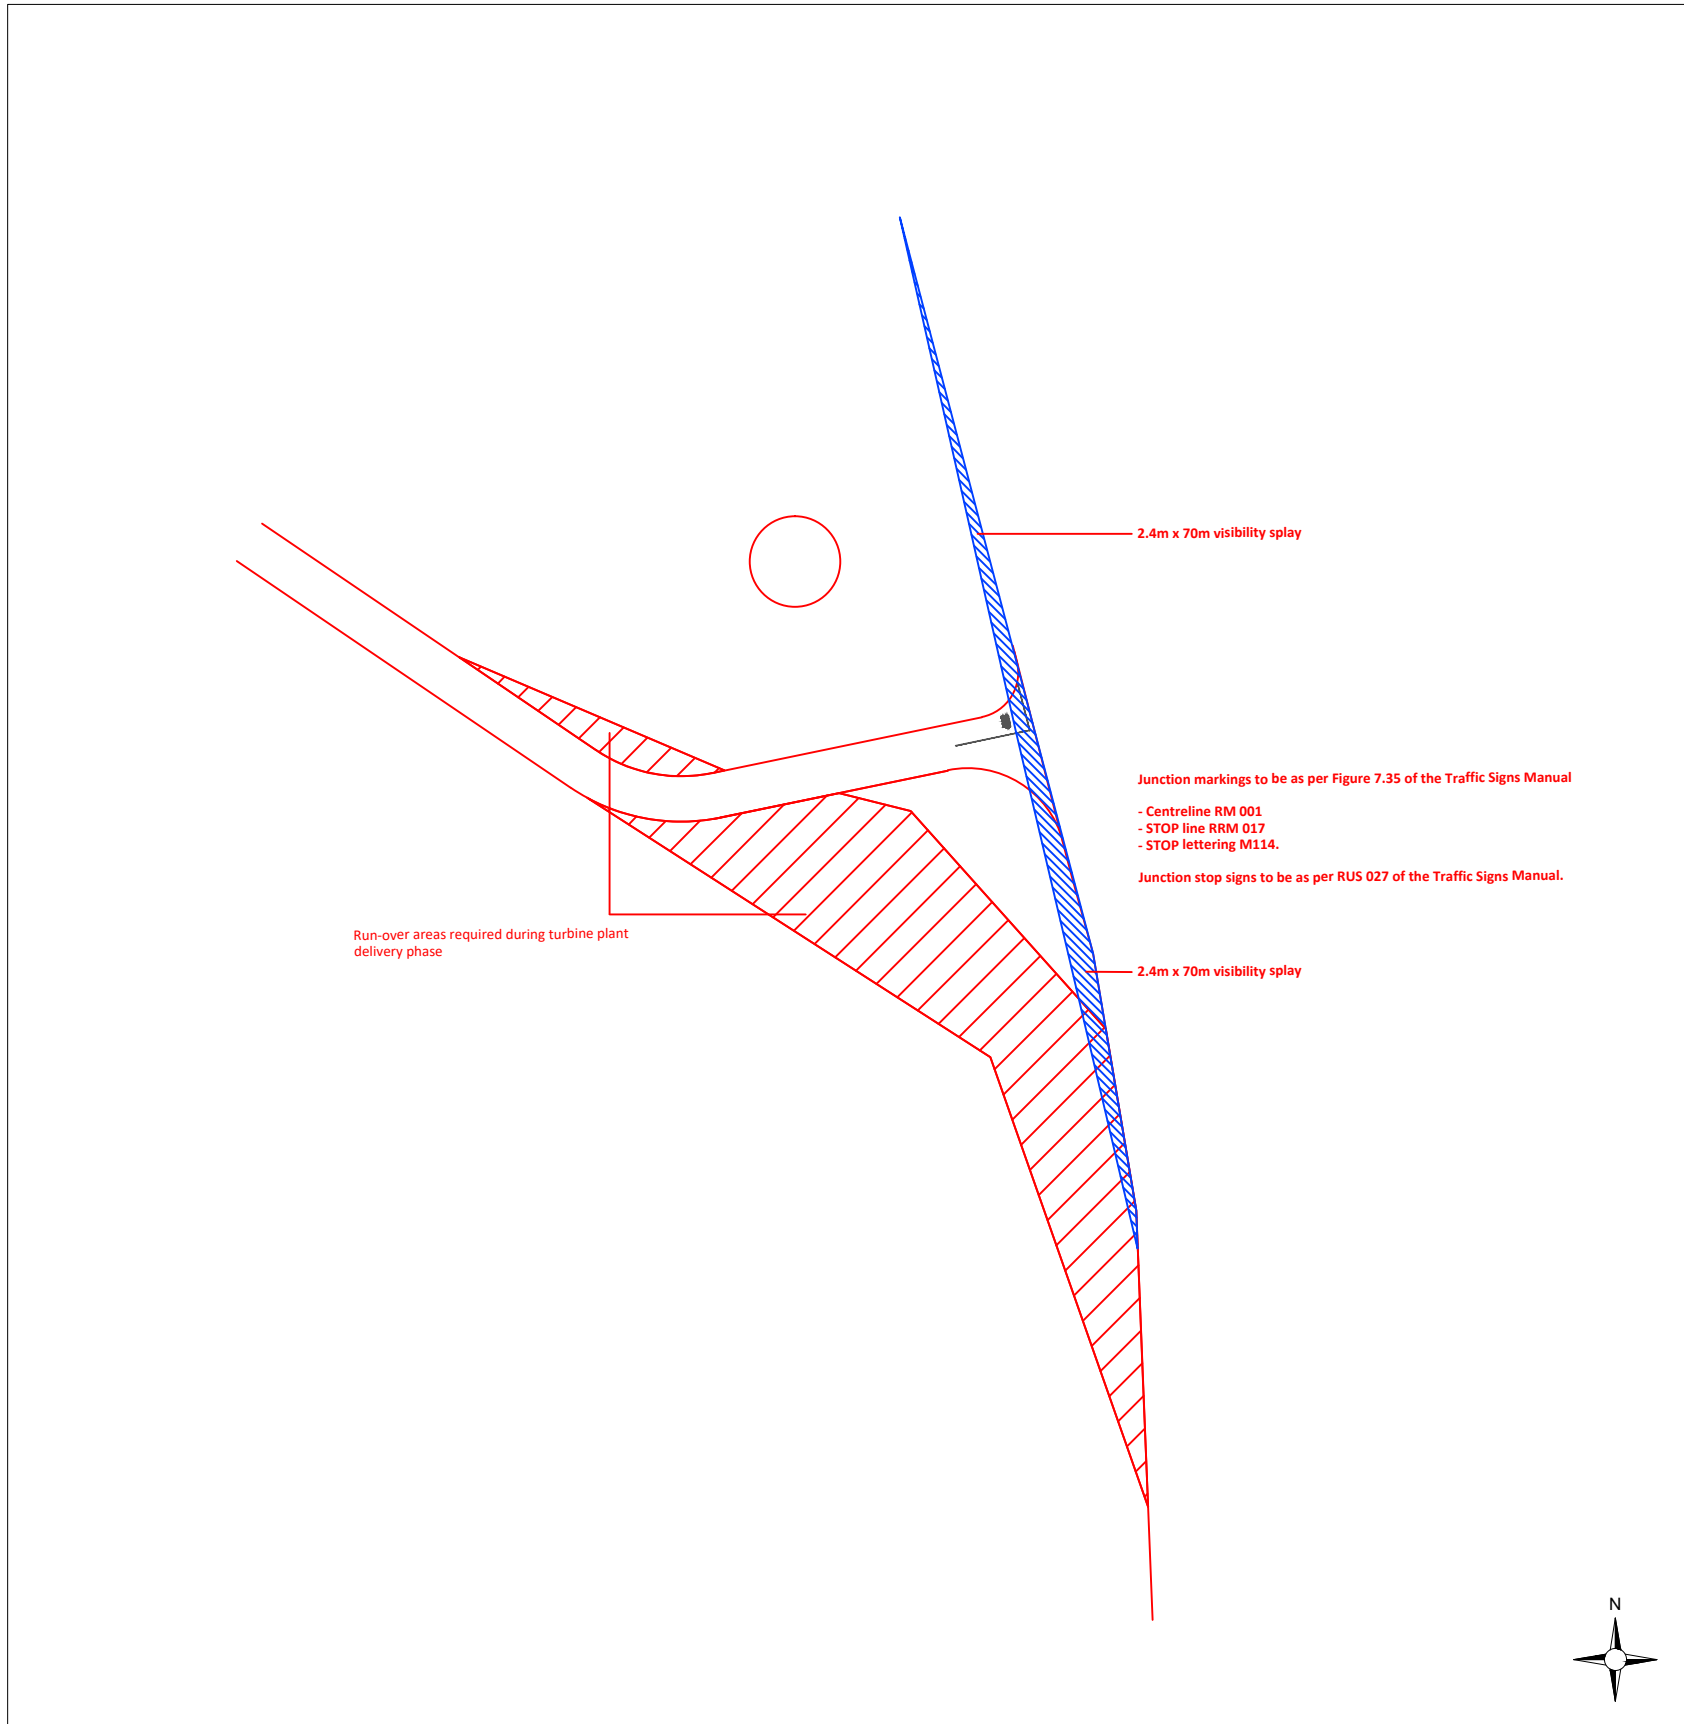

1:25,000 Location on Context Map ○

<b>Proposed Access Junction</b>	
PROJECT TITLE: <b>Cahermurphy Two Wind Farm, Co. Clare</b>	
DRAWING BY: <b>Joseph O'Brien</b>	CHECKED BY: <b>Eoin O'Sullivan</b>
PROJECT No: <b>170238</b>	DRAWING No: <b>170238 - 46</b>
SCALE: <b>1:1,000 @ A3</b>	DATE: <b>02.09.2020</b>

**MKO**  
Planning and Environmental Consultants

Tuam Road, Galway  
Ireland, H91 VW94  
+353 (0) 91 735611  
email: info@www.mkofireland.ie  
Website: www.mkofireland.ie