



Section B-B
Scale 1:45

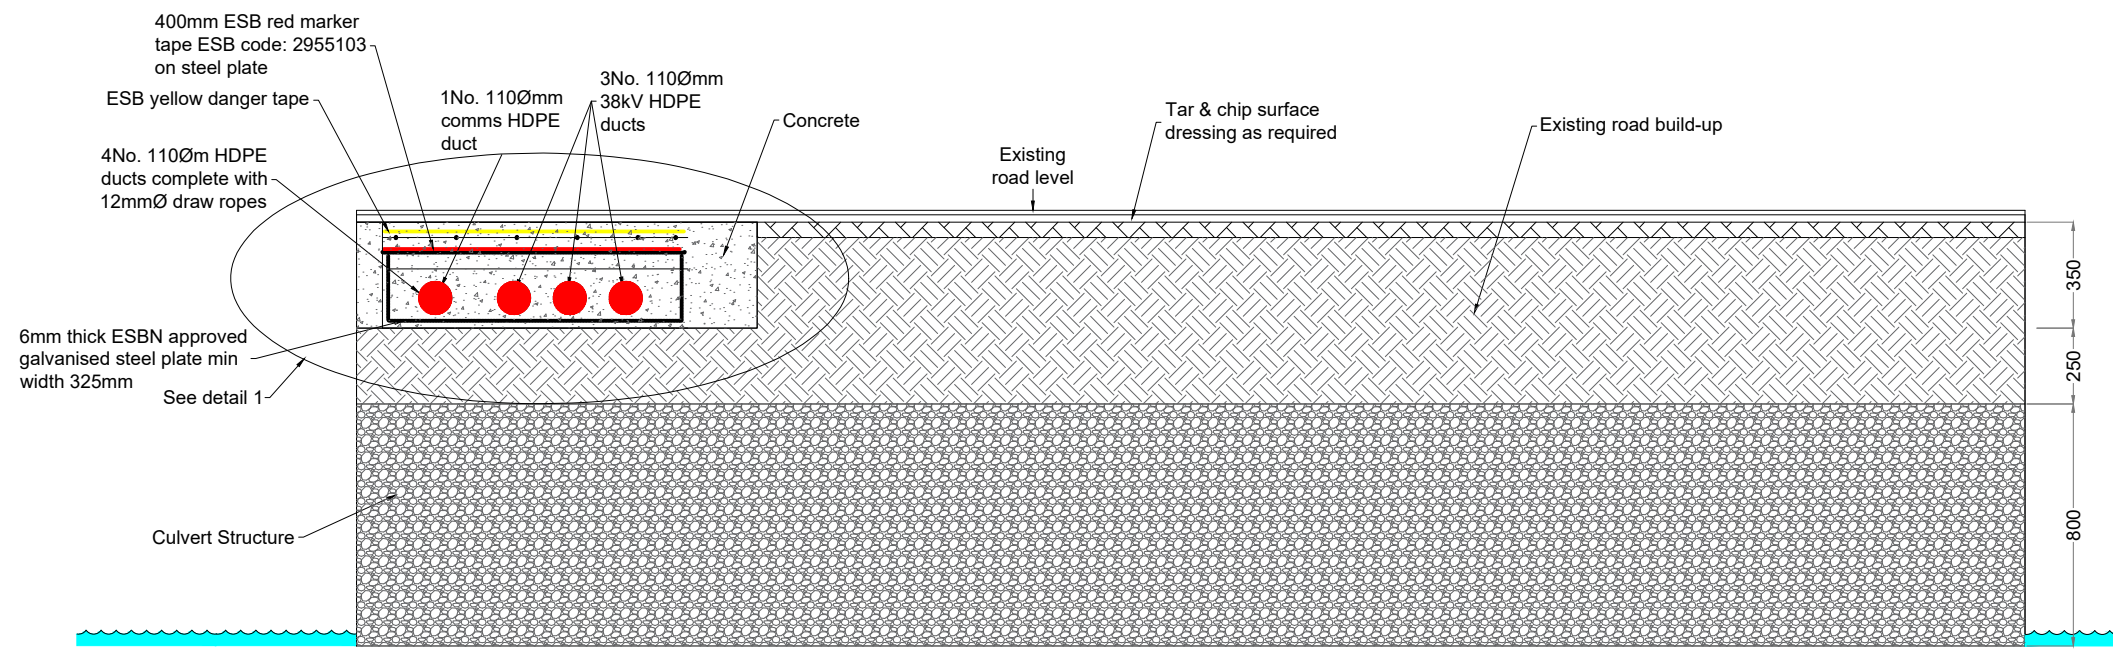

Section A-A
Scale 1:25

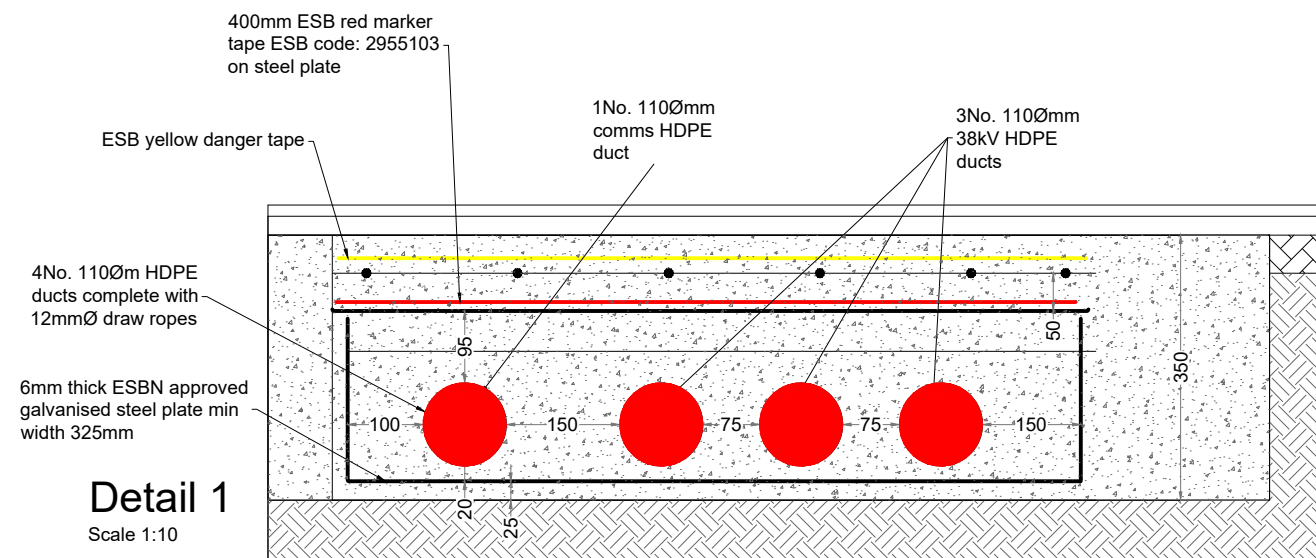

Detail 1
Scale 1:10

DRAWING TITLE: Typical Cable Trench Flatbed Formation Over Culvert - Option 3	
PROJECT TITLE: Cahermurphy Wind Farm Two, Co. Clare	
DRAWING BY: Joseph O'Brien	CHECKED BY: Michael Watson
PROJECT No.: 170238	DRAWING No.: 170238 - 52
SCALE: As Shown @ A3	DATE: 02.09.2020

MKO
Planning and Environmental Consultants
Tuam Road, Galway
Ireland: H91 VM64
+353 (0)91 735611
email: info@www.mkofireland.ie
Website: www.mkofireland.ie