



**Drawing Notes**


1. Layout and arrangements of substation buildings and electrical equipment is shown indicatively and for illustration purposes only as final specifications of buildings and electrical equipment is to be dictated by Eirgrid/ESB networks requirements.

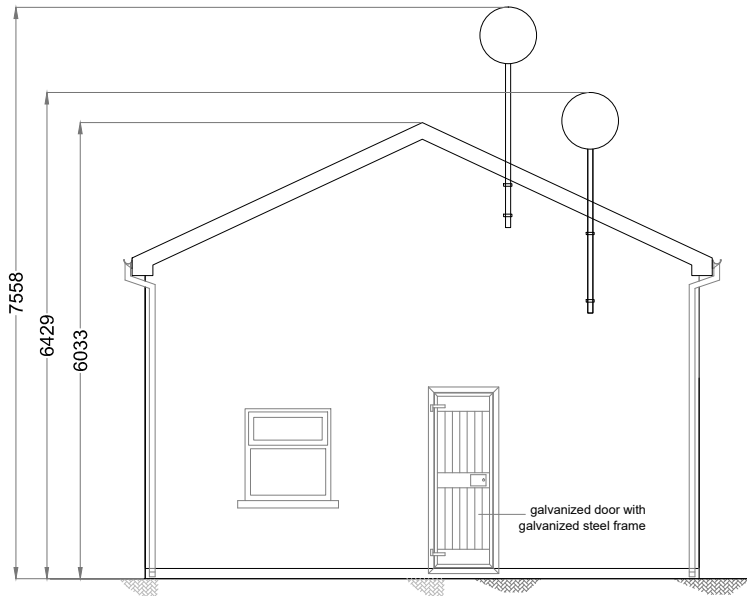


**Southern Elevation**

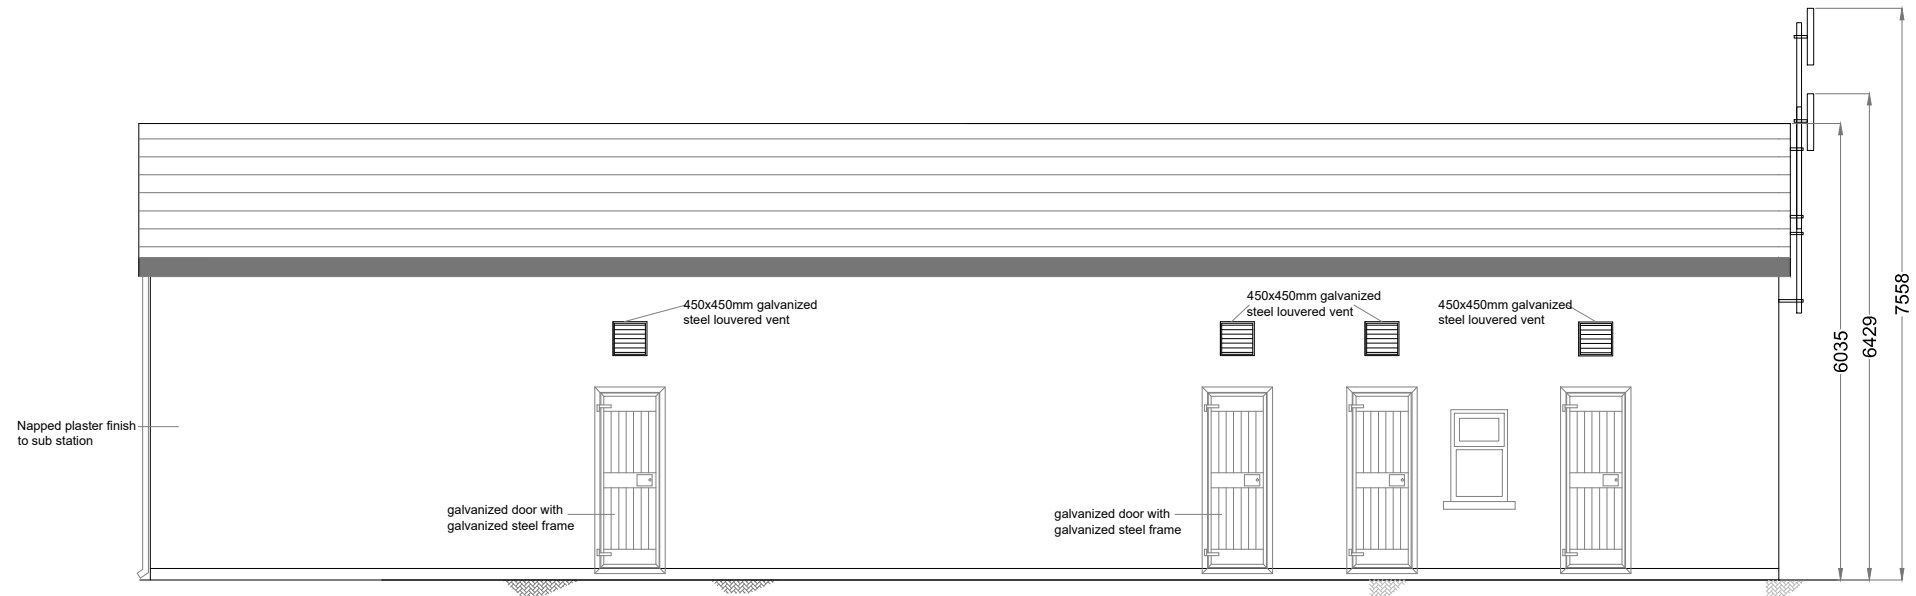


**Western Elevation**

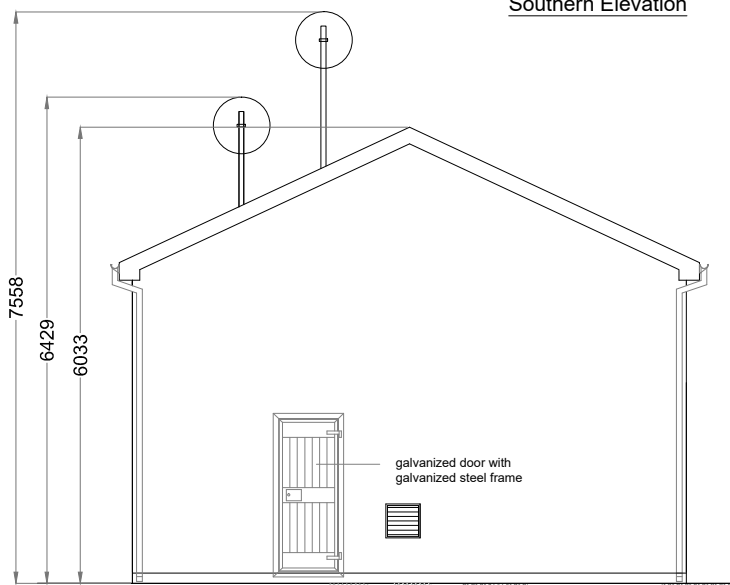

**Northern Elevation**

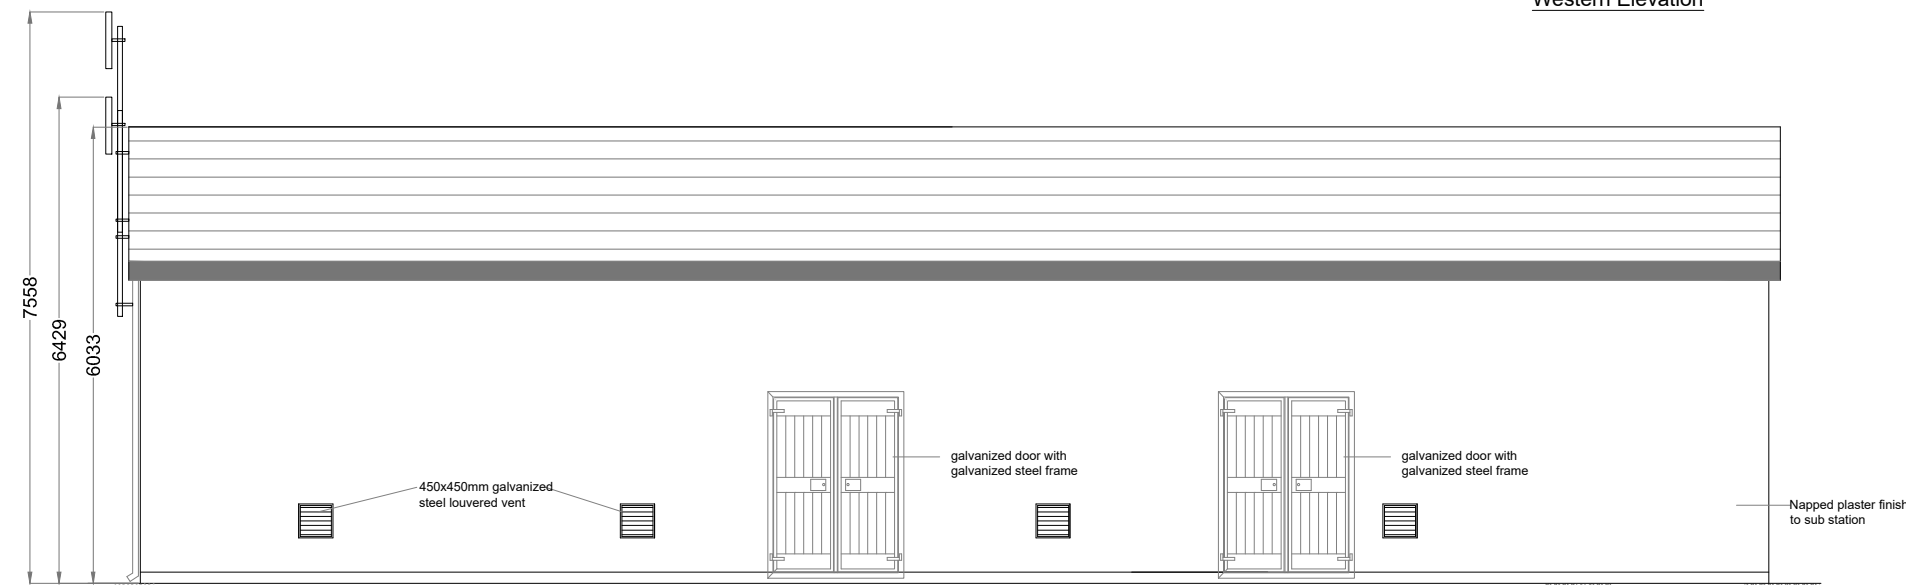


**Eastern Elevation**

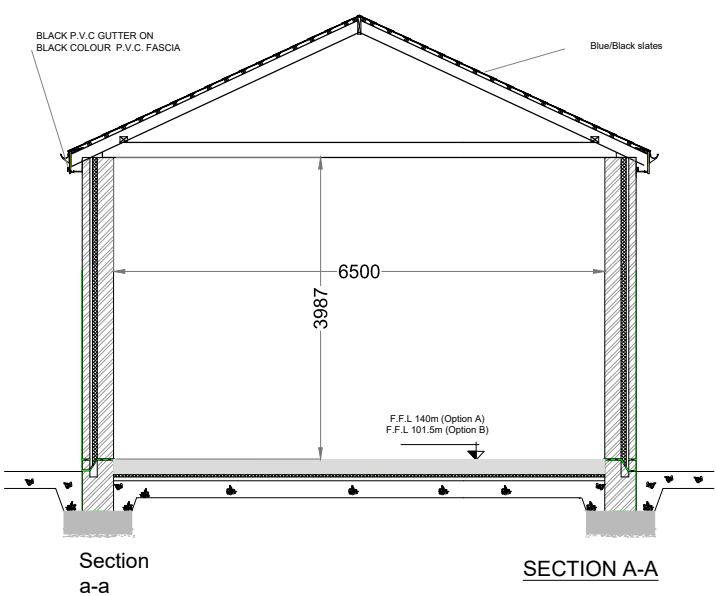

**Section a-a**

**SECTION A-A**

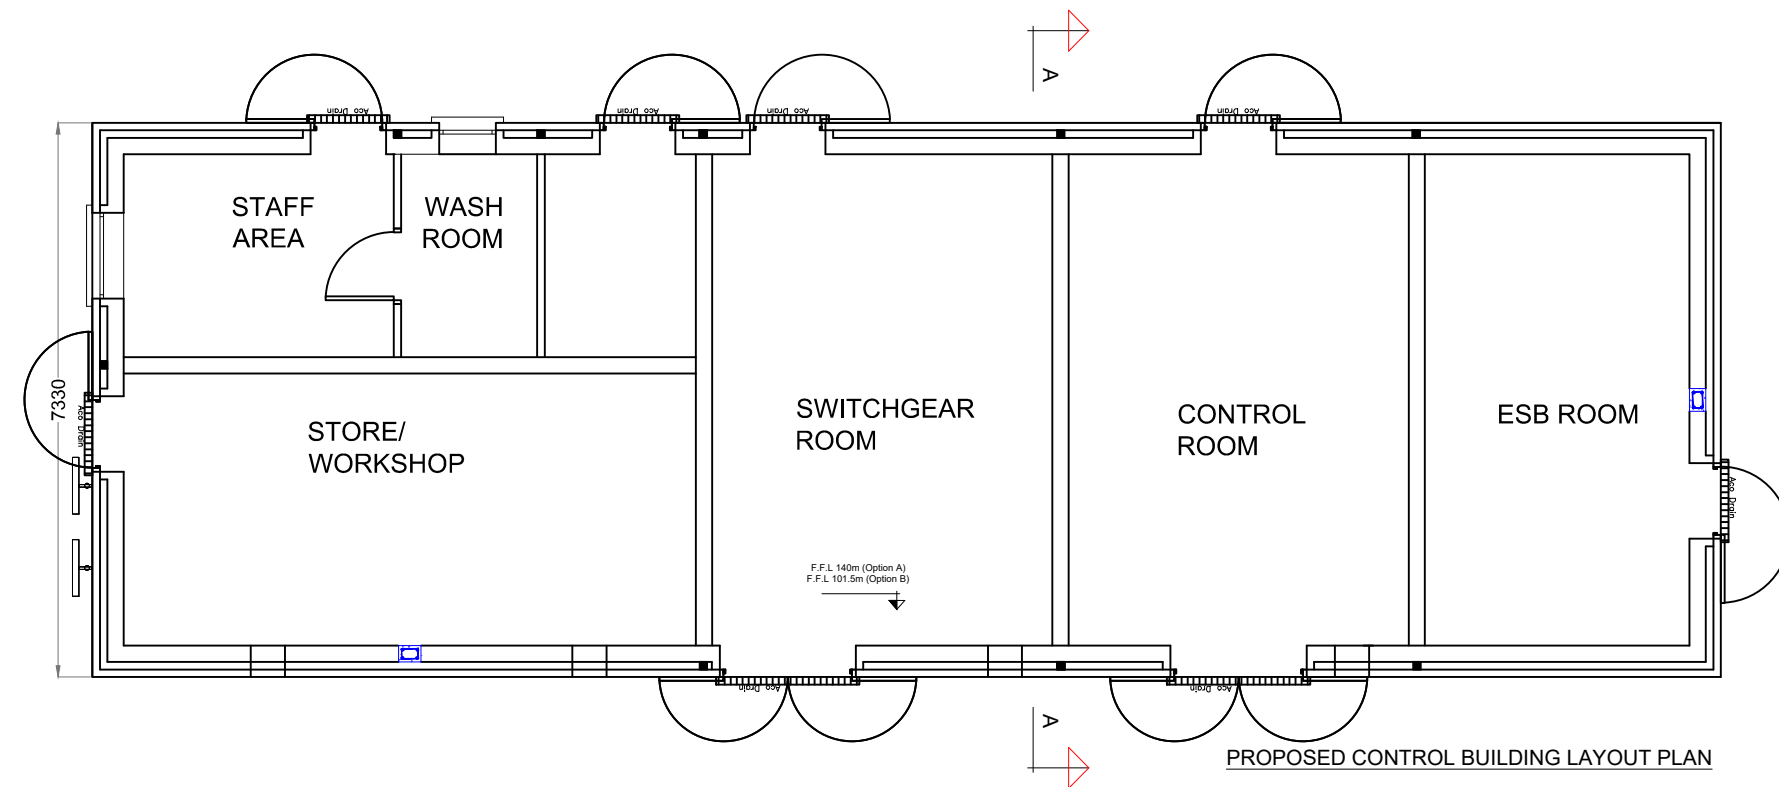

**PROPOSED CONTROL BUILDING LAYOUT PLAN**

<b>DRAWING TITLE:</b> Typical Control Building Elevations & Section	
<b>PROJECT TITLE:</b> Cahermurphy Two Wind Farm, Co. Clare	
<b>DRAWING BY:</b> Joseph O Brien	<b>CHECKED BY:</b> Eoin O Sullivan
<b>PROJECT No.:</b> 170238	<b>DRAWING No.:</b> 170238 - 35
<b>SCALE:</b> 1:100 @ A3	<b>DATE:</b> 02.09.2020