



DETAIL B

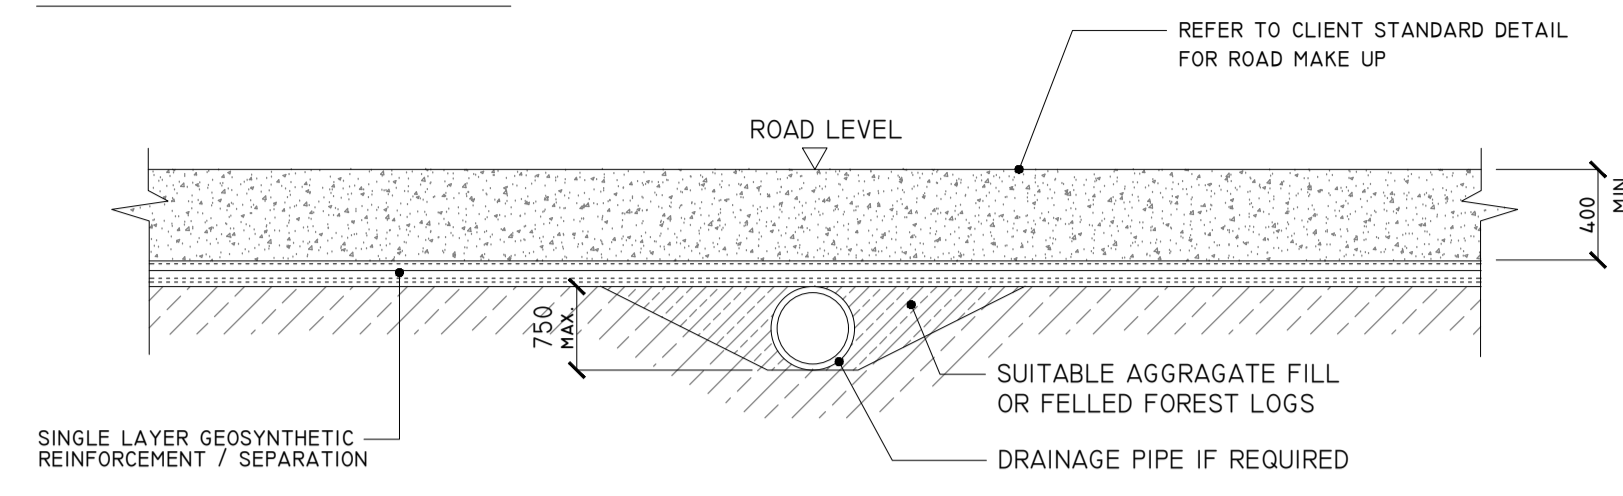


'TYPE A' CULVERT - DRAINAGE CROSSING BENEATH FLOATING ROAD
SCALE 1:100

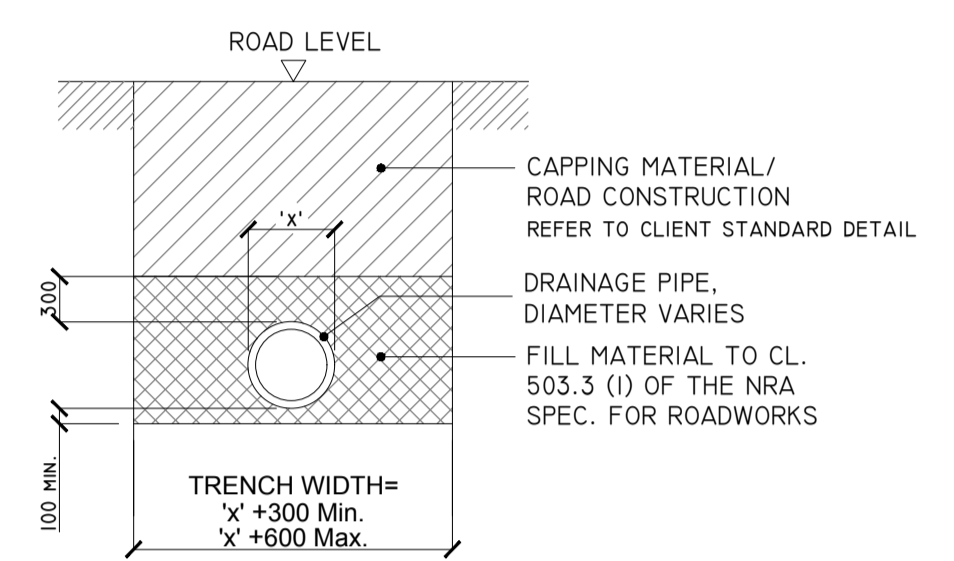


'TYPE B' CULVERT - DRAINAGE CROSSING BENEATH EXCAVATED ROAD
SCALE 1:50


DETAIL BI

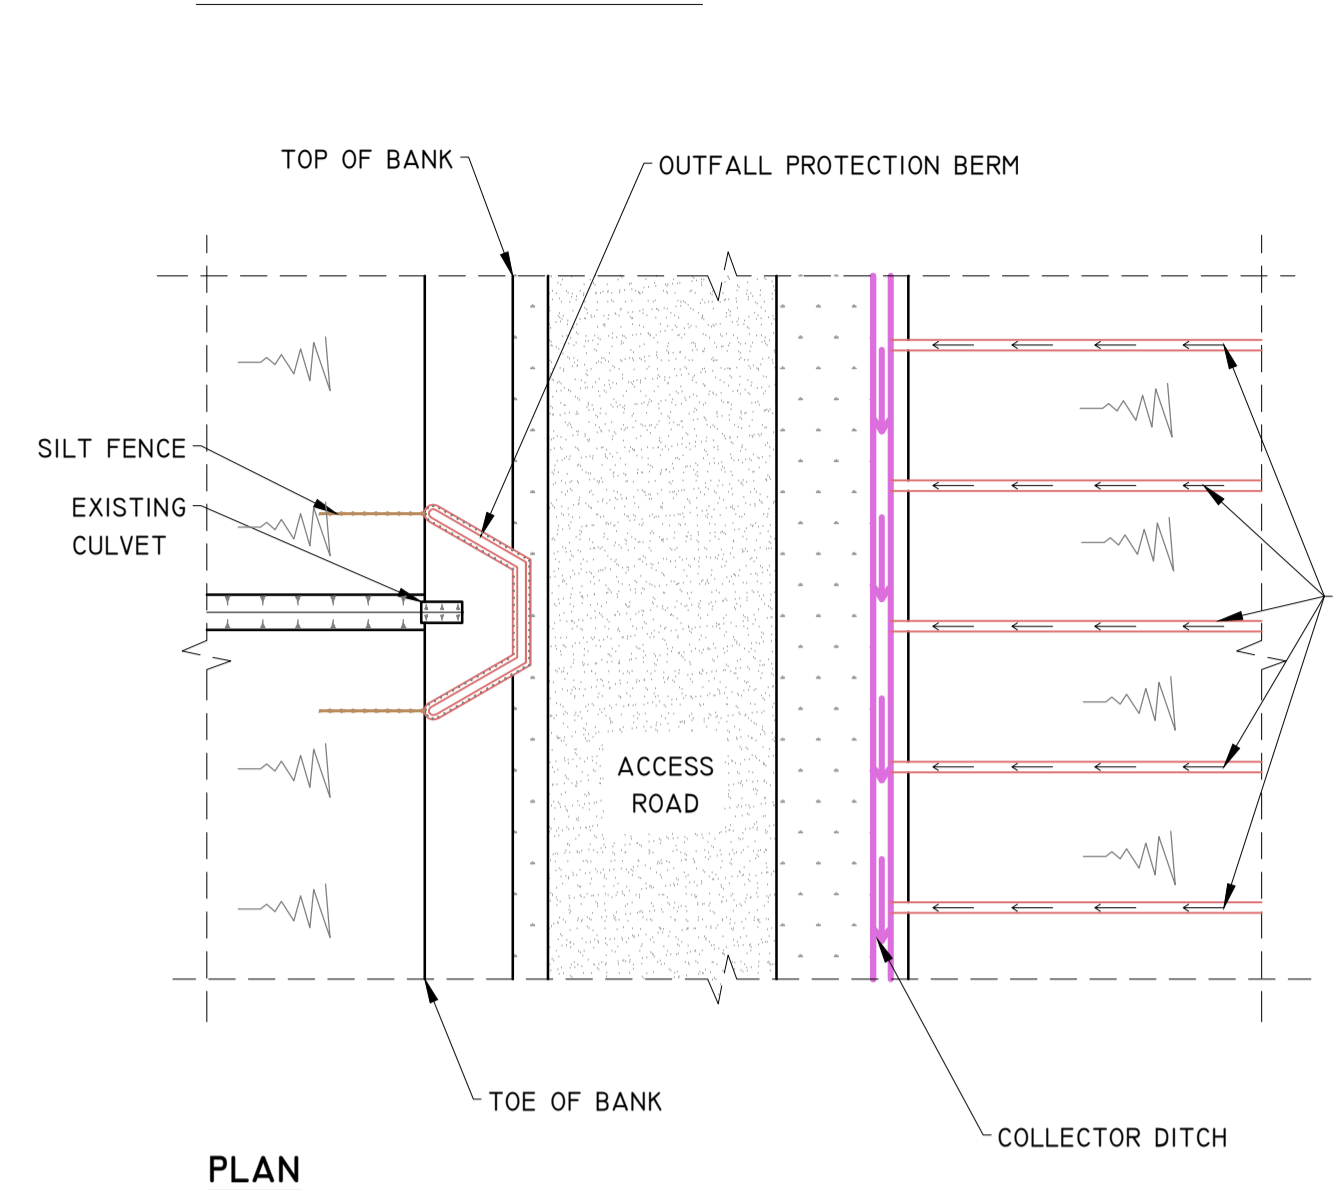

CULVERT - OUTFALL PROTECTION DETAIL
SCHEMATIC - NOT TO SCALE

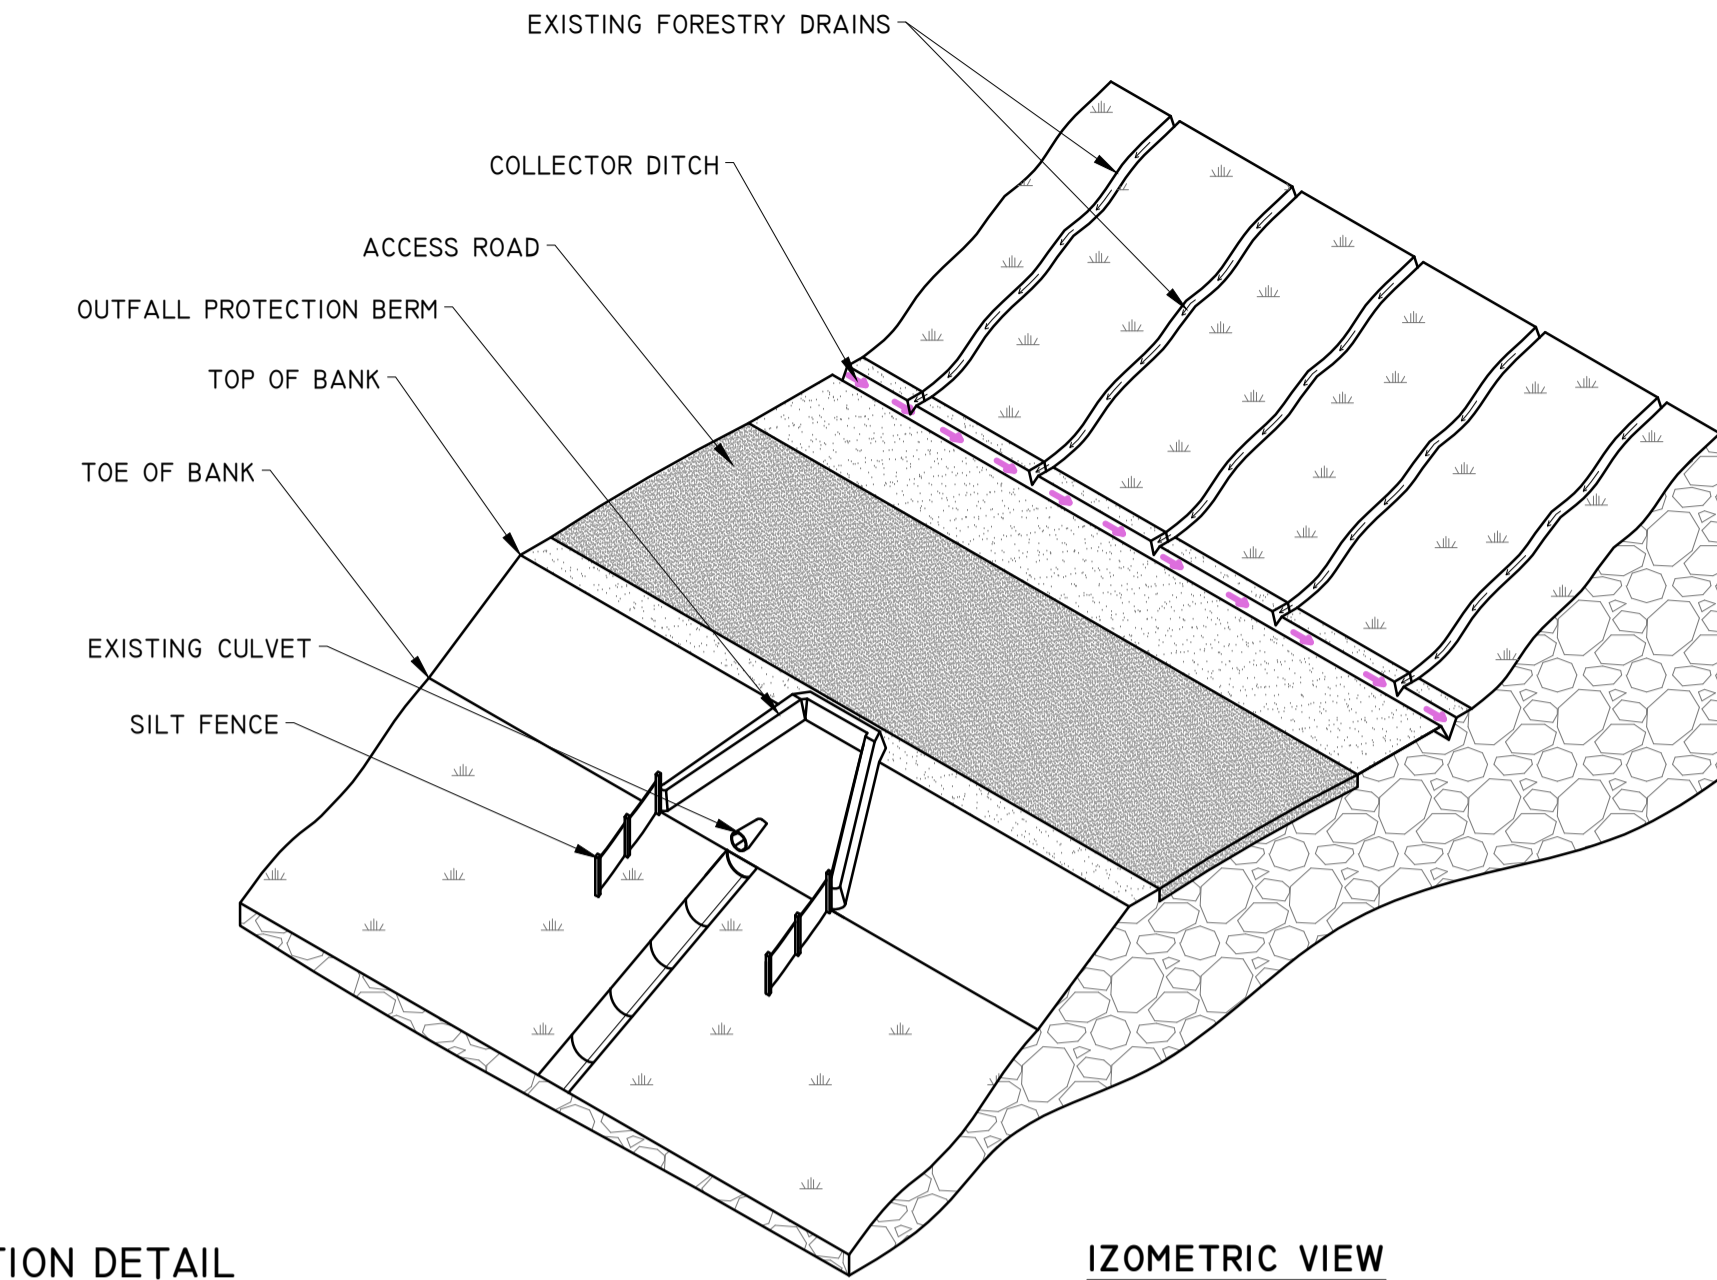


DETAIL C


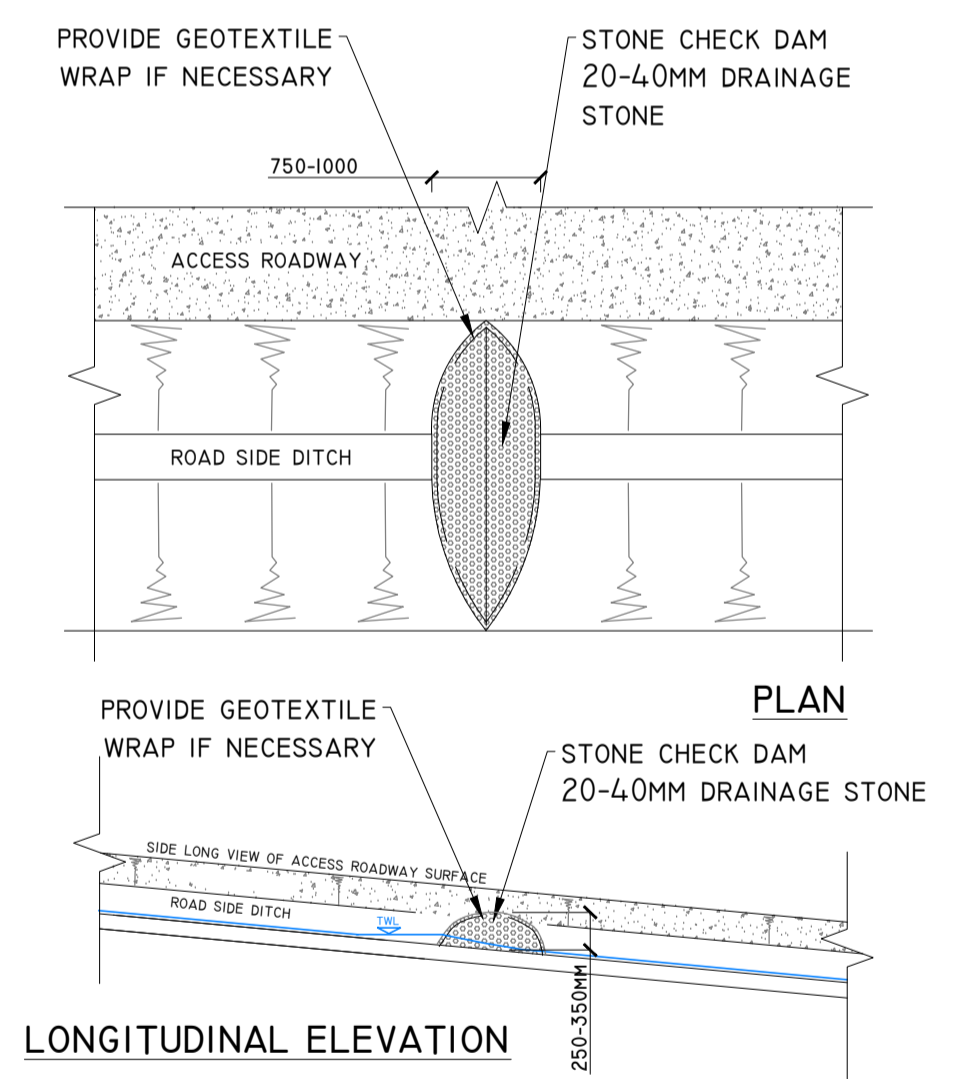


TYPE X - CHECK DAM DETAIL
SCALE 1:50



DETAIL D

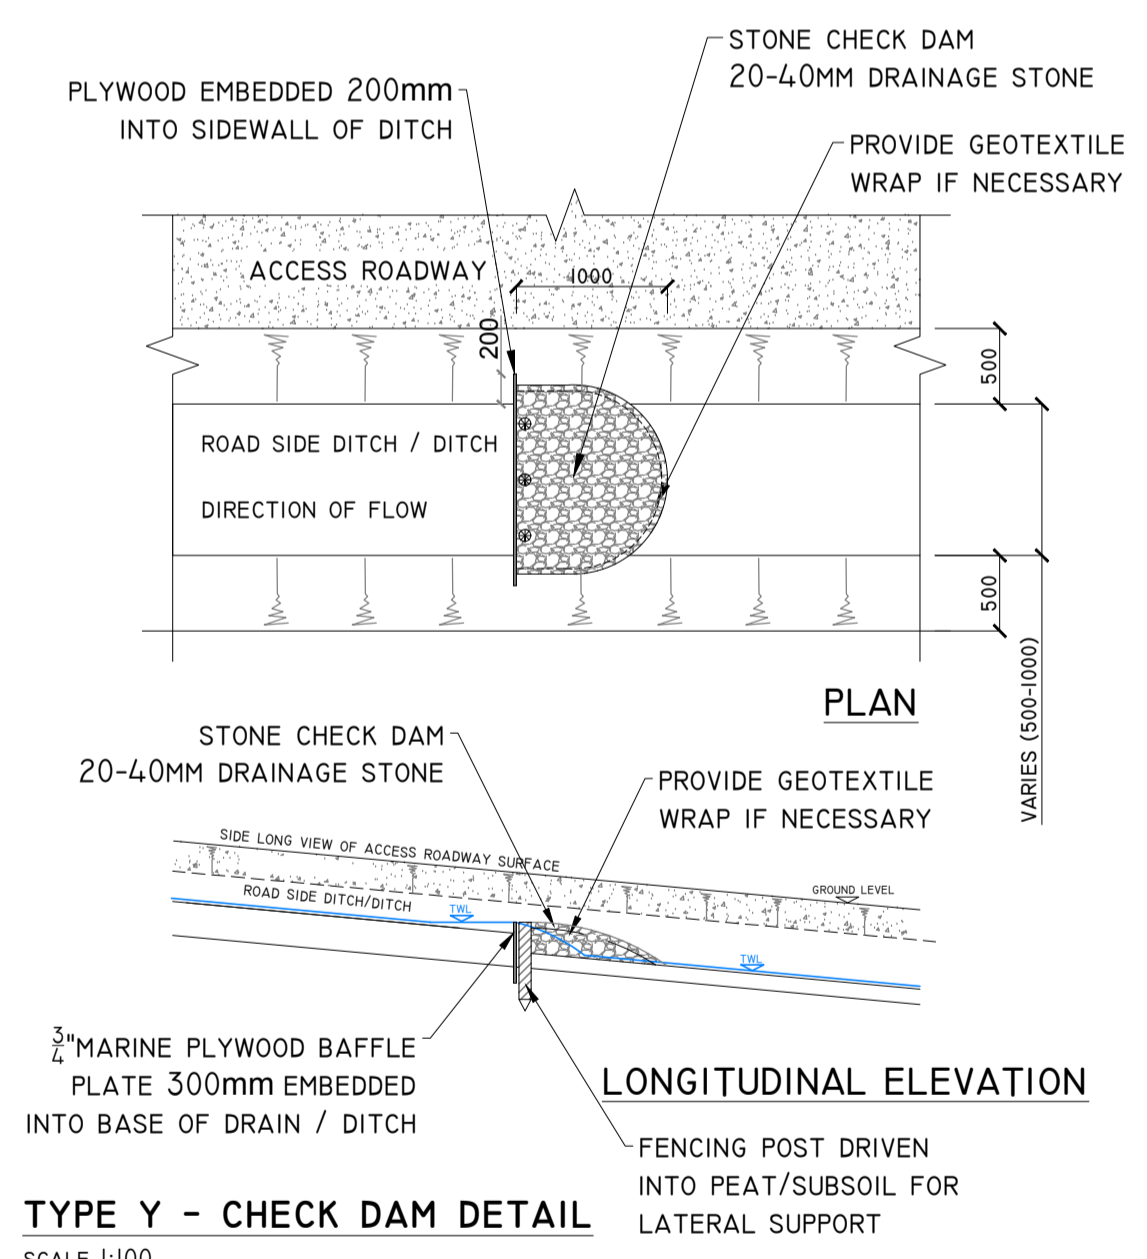

TYPE Y - CHECK DAM DETAIL
SCALE 1:100

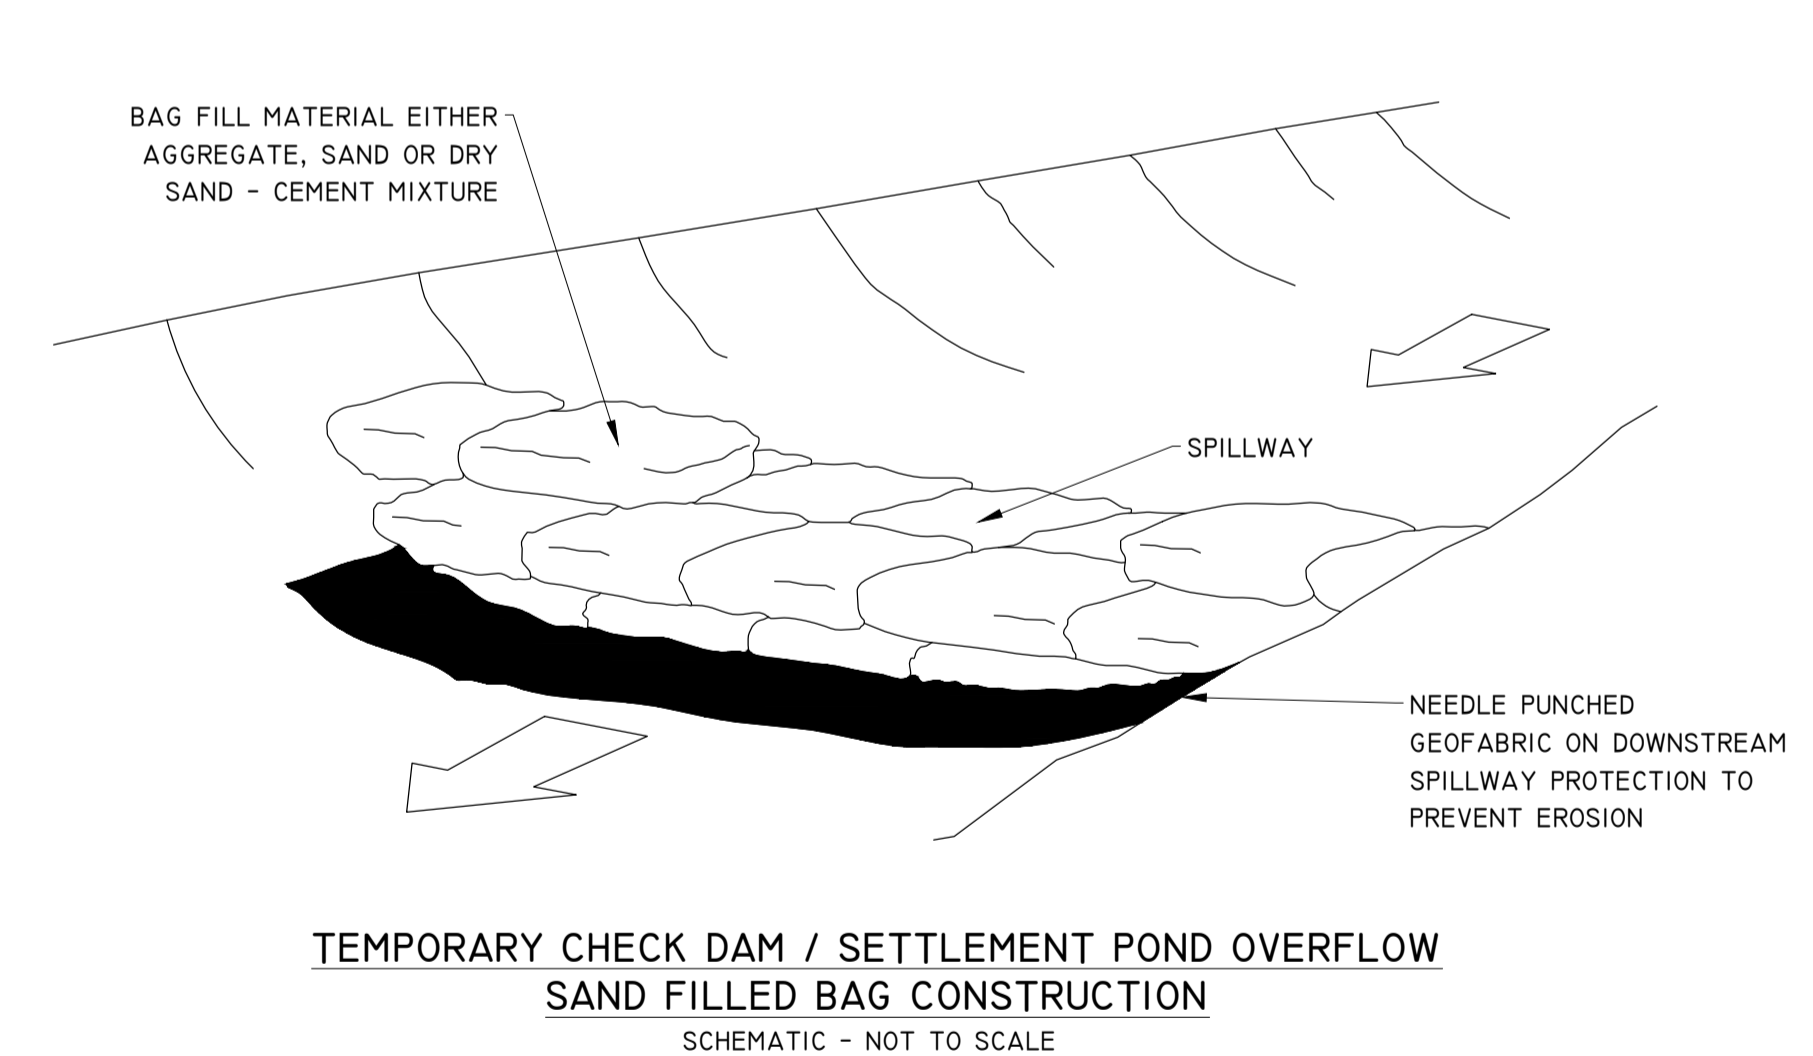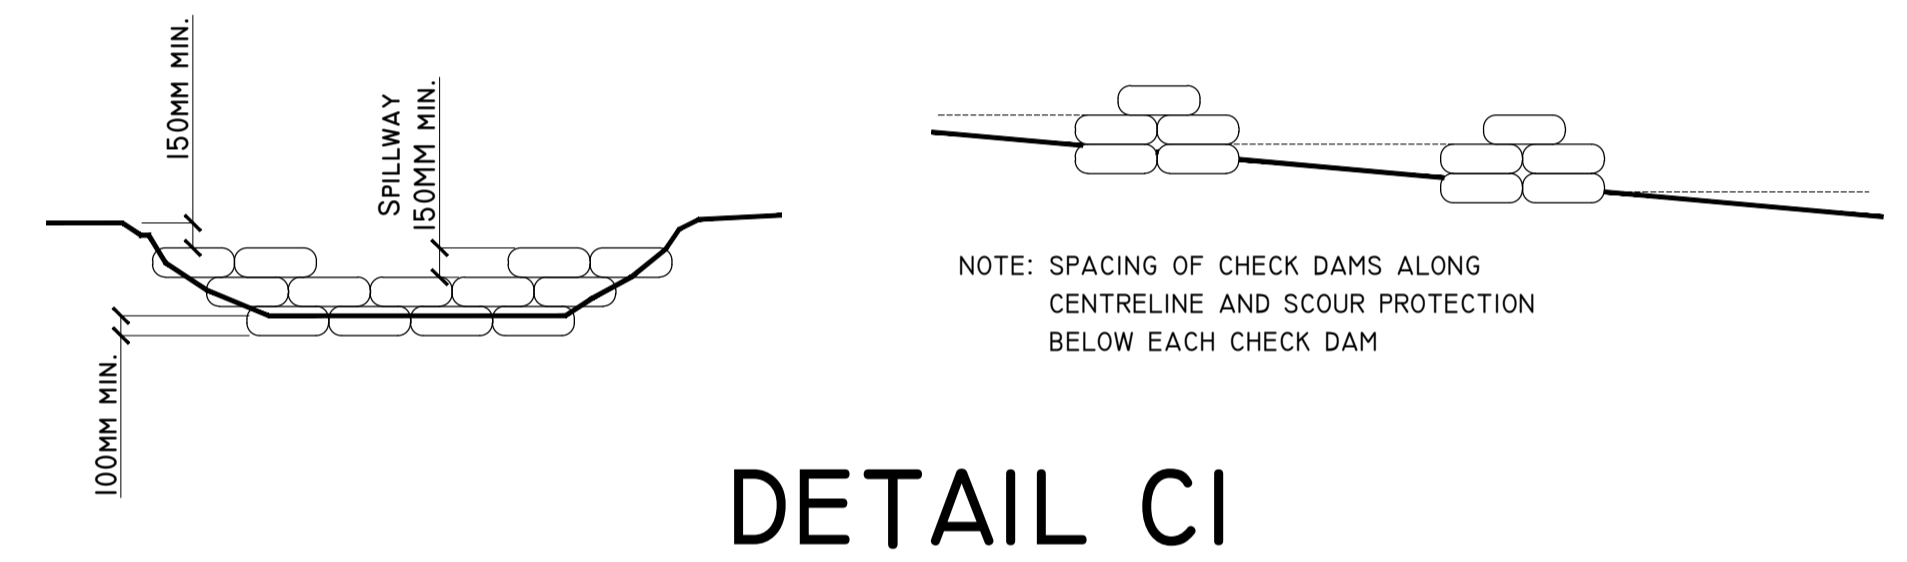

DETAIL C2

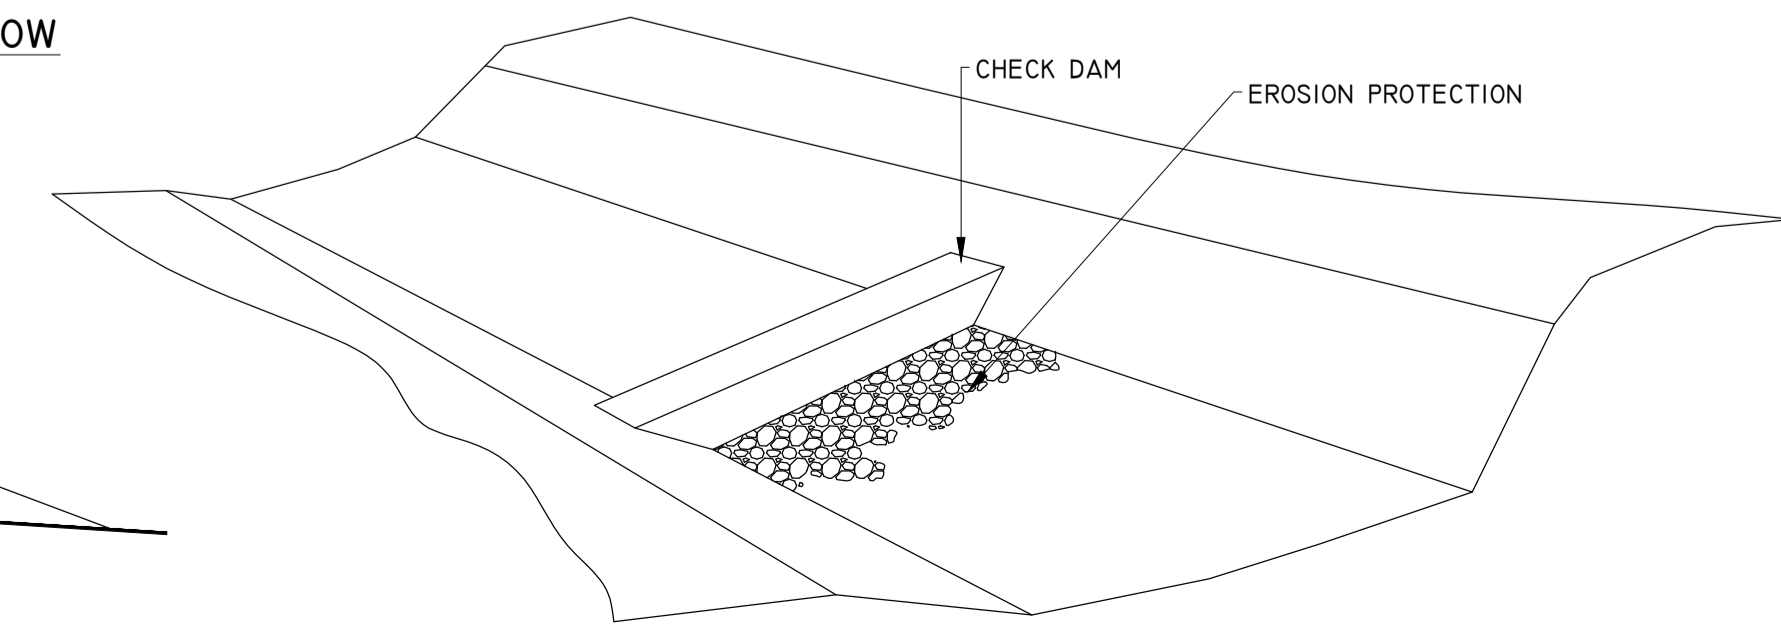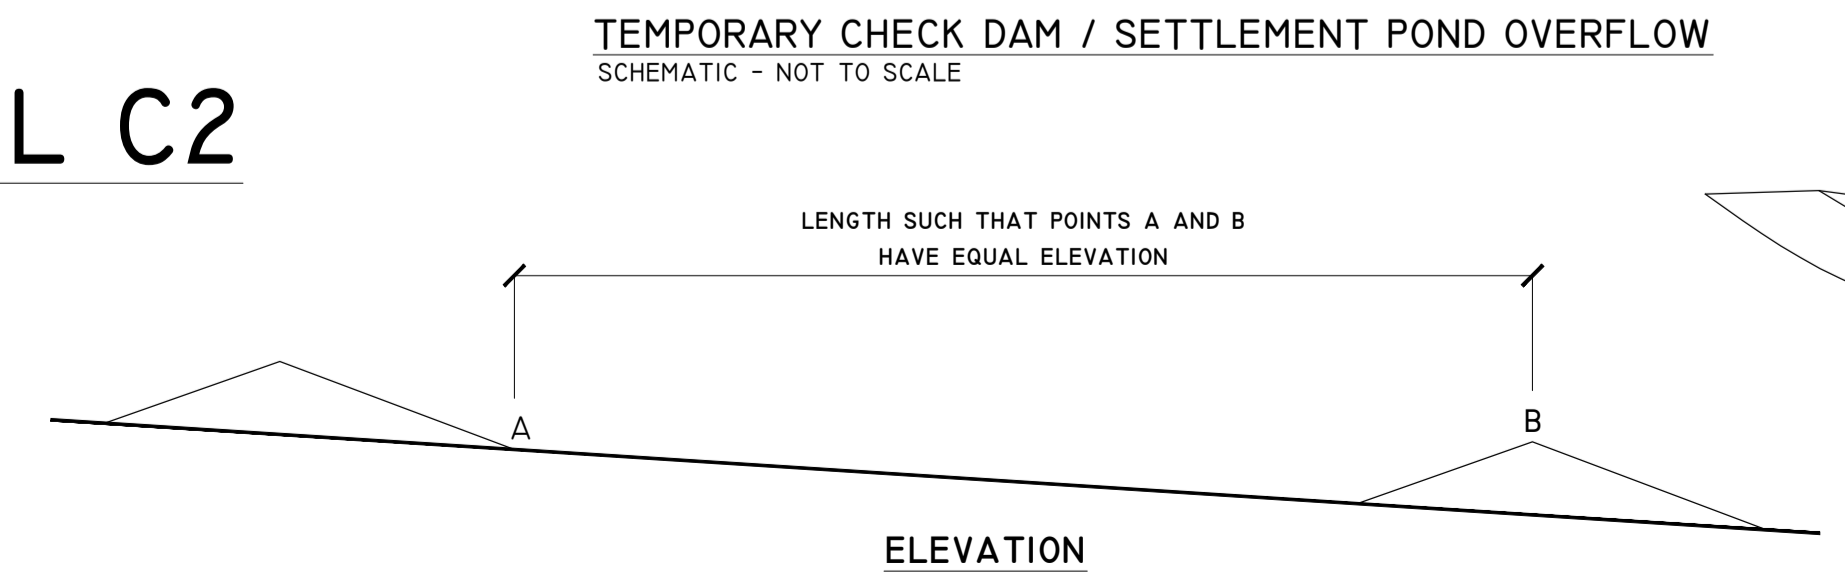

PROJECT DESIGN DRAWING NOTES
1. DRAWINGS ISSUED ARE FOR PLANNING STAGE ONLY.
2. COPYRIGHT, ALL RIGHTS RESERVED. NO PART HERE WITH MAY BE COPIED OR REPRODUCED PARTIALLY OR WHOLLY IN ANY FORM WHATSOEVER WITHOUT THE PRIOR NOTICE OF THE COPYRIGHT OWNER HYDRO-ENVIRONMENTAL SERVICES.
3. DO NOT SCALE OFF THIS DRAWING. FIGURED METRIC DIMENSIONS ONLY SHOULD BE TAKEN OFF THIS DRAWING.

15/07/20	Planning	MG	MG
Date	Description	Chkd	Signed
Revisions			

HYDRO ENVIRONMENTAL SERVICES
 22 Lower Main St
 Dungannon
 Co. Wexford
 Ireland

tel: +353 (0) 58-44122
 tel: +353 (0) 58-44244
 email: info@hydroenvironmental.ie
 web: www.hydroenvironmental.ie

Client: MKO

Job: CAHERMURPHY WF, Co. CLARE

Title: DRAINAGE DETAILS 2

Figure No: 0238 - 26

Drawing No: P1477-0-0720-A1-D502-00A
 Sheet Size: A1 Project No.: P1477-0
 Scale: as shown (A1) Drawn By: MG/GD
 Date: 15/07/2020 Checked By: M.G.