



DETAIL F-I

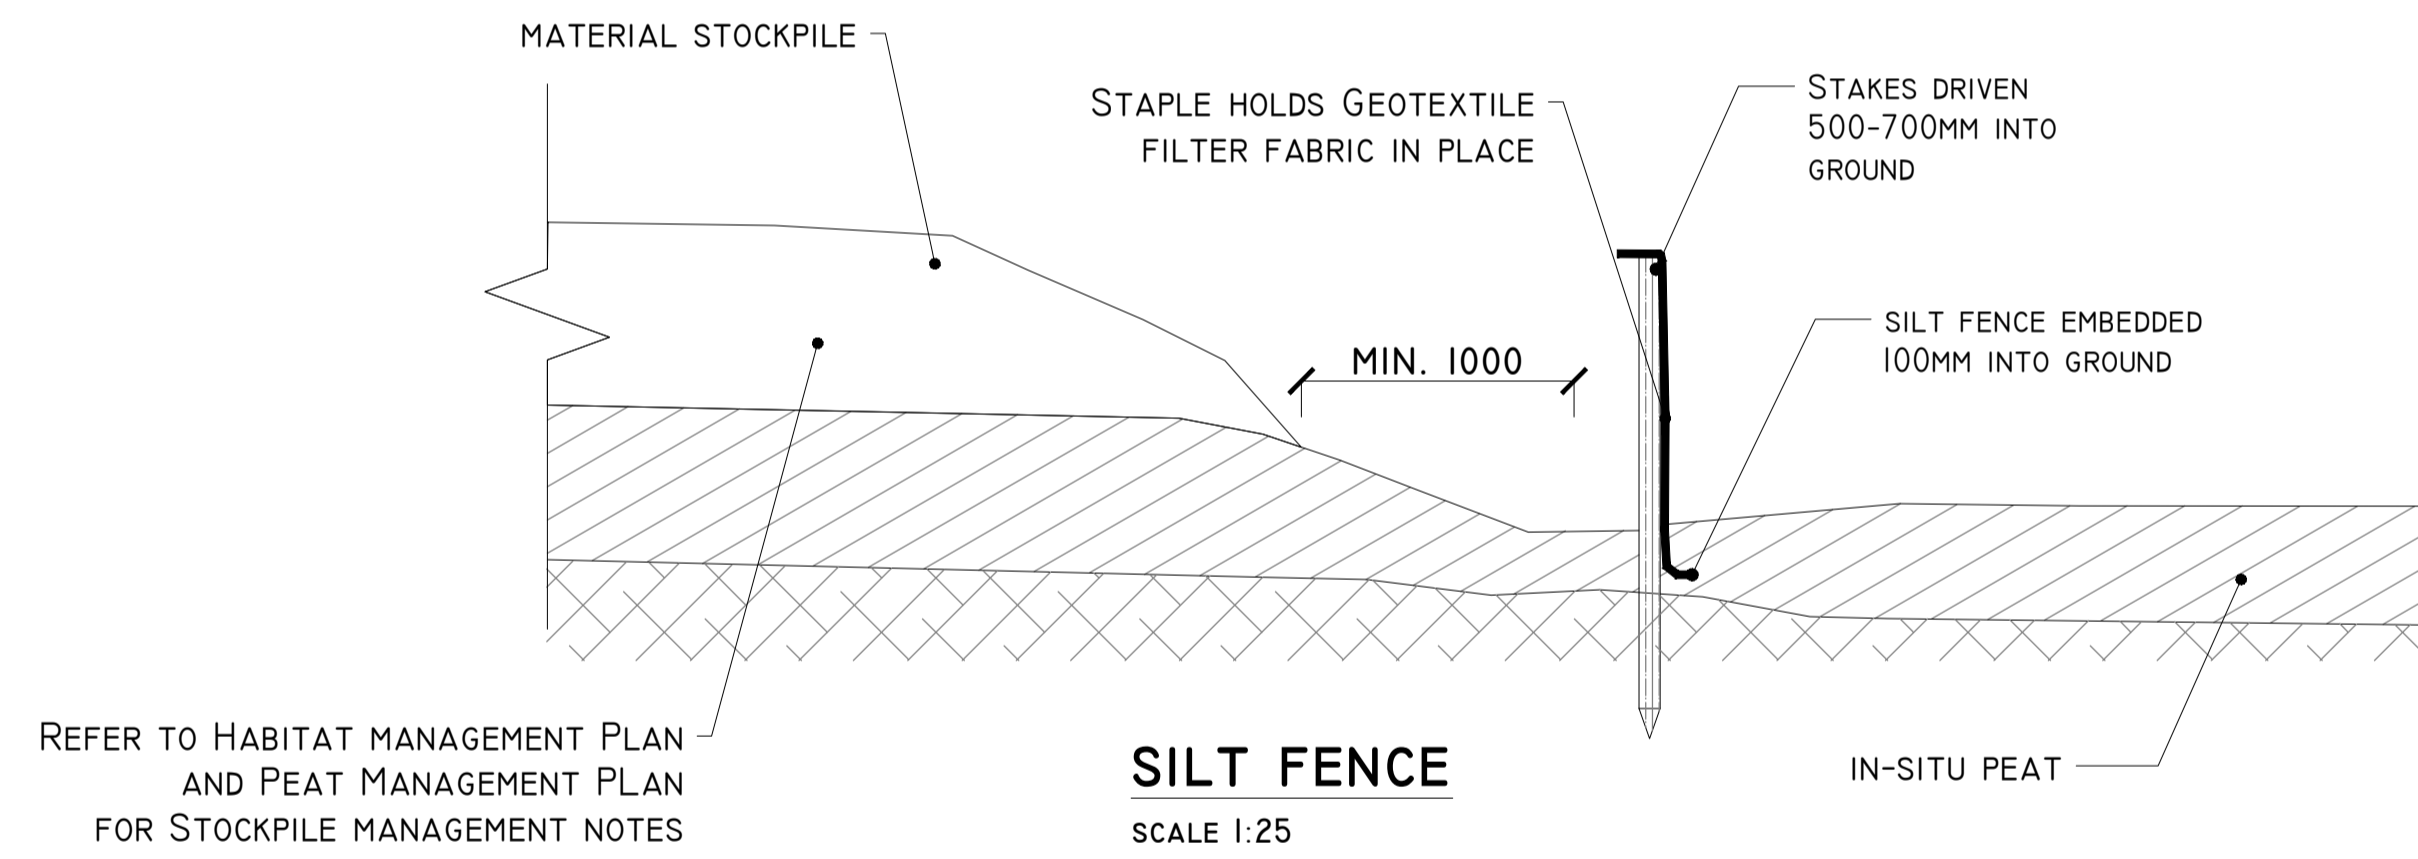

DETAIL F-II

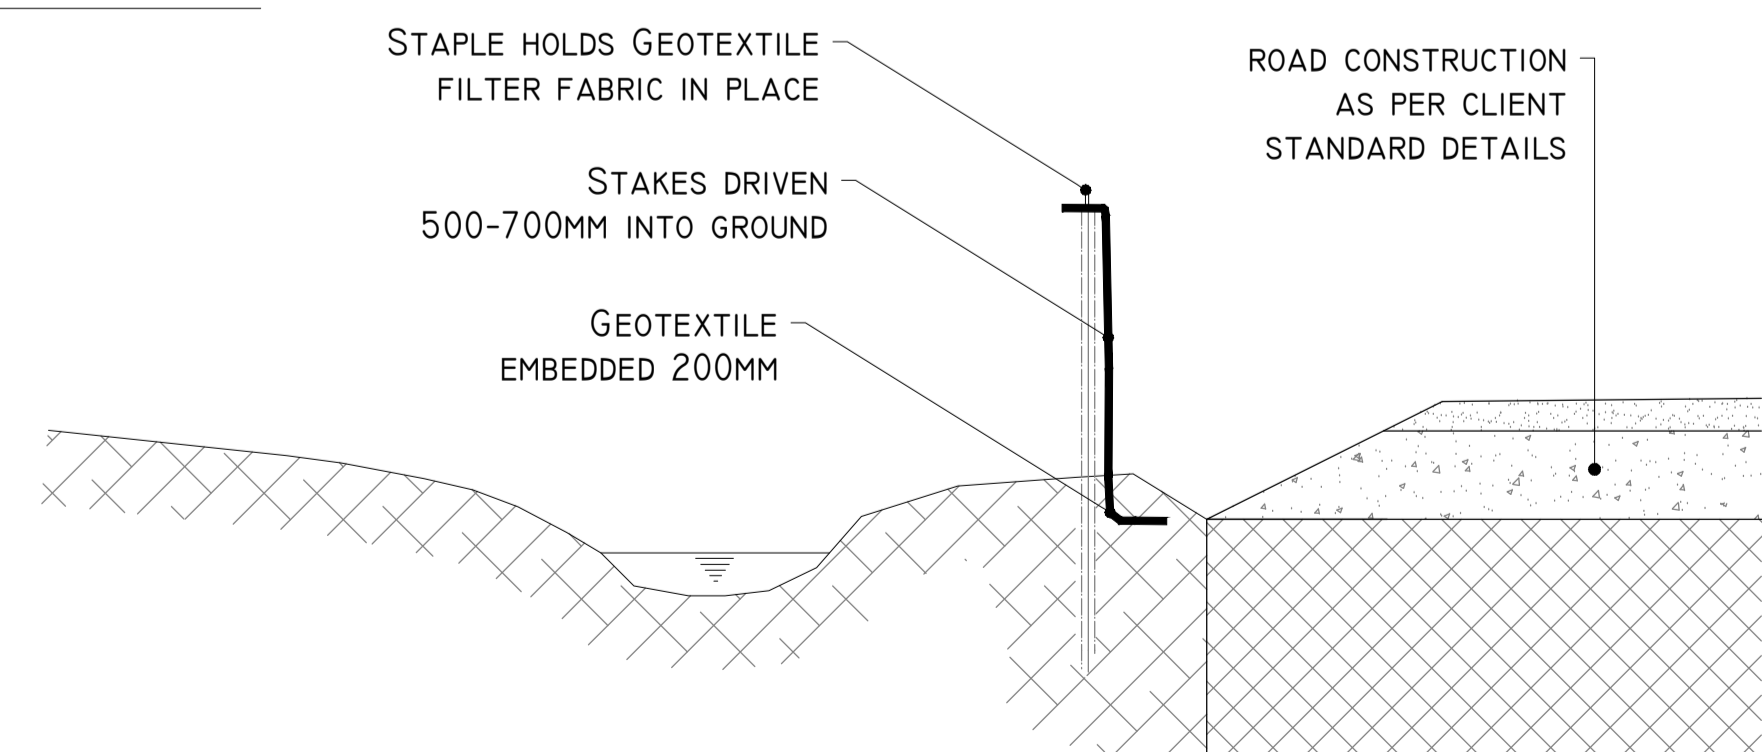

PROJECT DESIGN DRAWING NOTES
1. DRAWINGS ISSUED ARE FOR PLANNING STAGE ONLY.
2. COPYRIGHT, ALL RIGHTS RESERVED. NO PART HERE WITH MAY BE COPIED OR REPRODUCED PARTIALLY OR WHOLLY IN ANY FORM WHATSOEVER WITHOUT THE PRIOR NOTICE OF THE COPYRIGHT OWNER HYDRO-ENVIRONMENTAL SERVICES.
3. DO NOT SCALE OFF THIS DRAWING. FIGURED METRIC DIMENSIONS ONLY SHOULD BE TAKEN OFF THIS DRAWING.

Date	Description	Chkd	Signed
15/07/20	Planning	MG	MG
Revisions			

HYDRO ENVIRONMENTAL SERVICES
22 Lower Main St
Dungannon
Co. Waterford
Ireland

tel: +353 (0) 58-44122
tel: +353 (0) 58-44244
email: info@hydroenvironmental.ie
web: www.hydroenvironmental.ie

Client: **MKO**

Job: **CAHERMURPHY WF, Co. CLARE**

Title: **DRAINAGE DETAILS 3**

Figure No: **0238 -27**

Drawing No: P1477-0-0720-A1-D503-00A
Sheet Size: A1 Project No.: P1477-0
Scale: as shown (A1) Drawn By: MG/GD
Date: 15/07/2020 Checked By: M.G.