

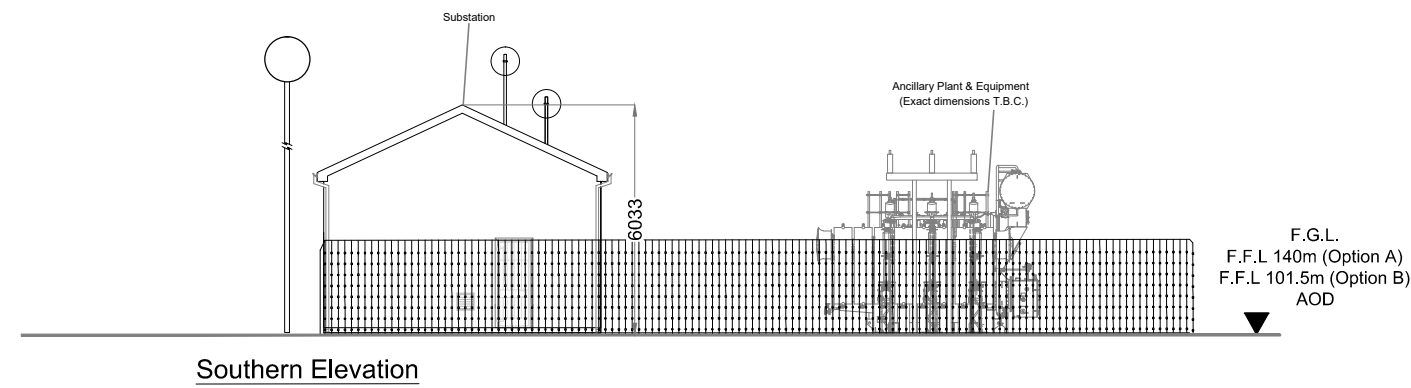
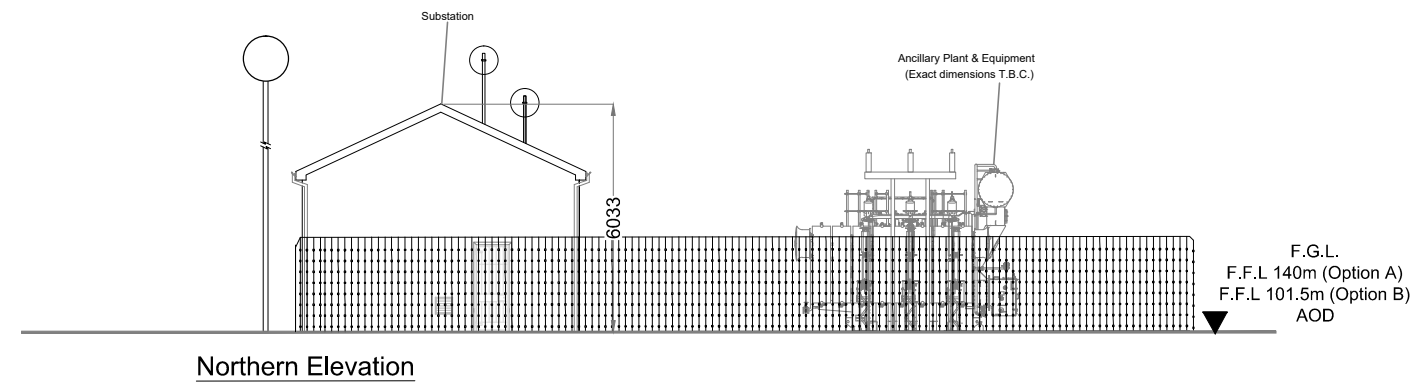


Drawing Notes

1. Layout and arrangements of substation buildings and electrical equipment is shown indicatively and for illustration purposes only as final specifications of buildings and electrical equipment is to be dictated by Eirgrid/ESB networks requirements.

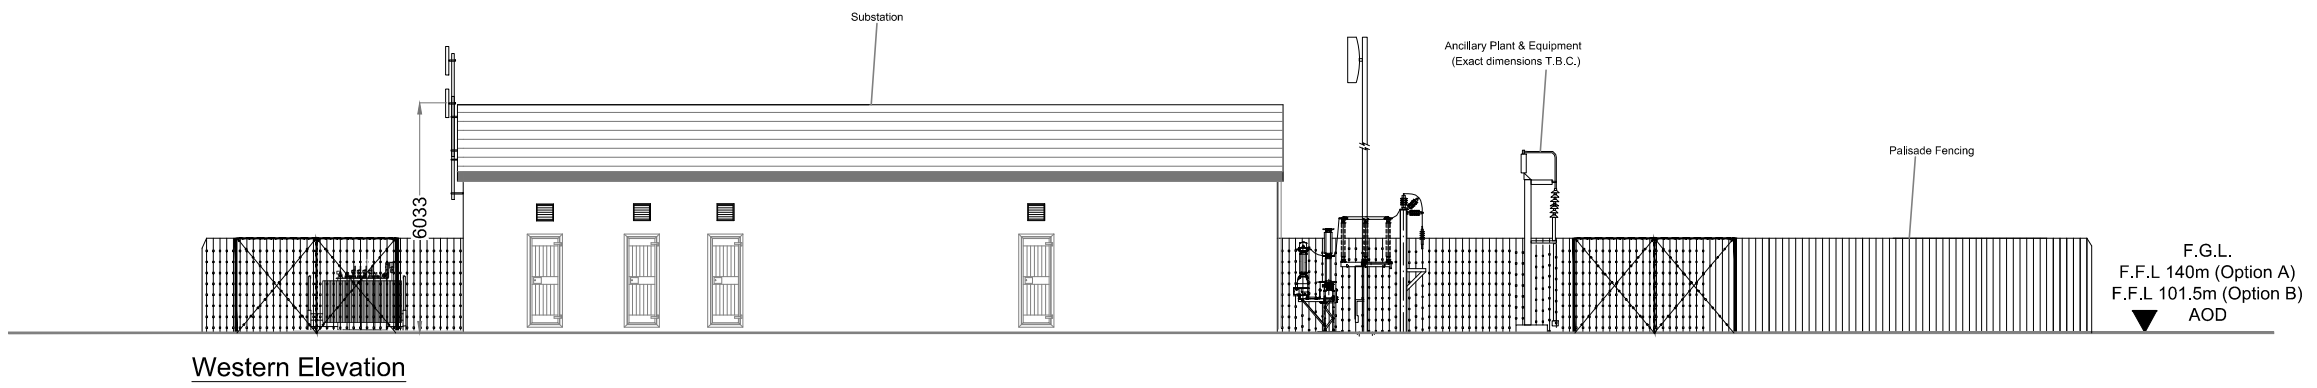

| | |
|---|---------------------------------------|
| DRAWING TITLE: Substation Elevations | |
| PROJECT TITLE: Cahermurphy Two Wind Farm, Co. Clare | |
| DRAWING BY: Joseph O'Brien | CHECKED BY: Eoin O'Sullivan |
| PROJECT NO: 170238 | DRAWING NO: 170238 - 33 |
| SCALE: 1:200 @ A3 | DATE: 02.09.2020 |

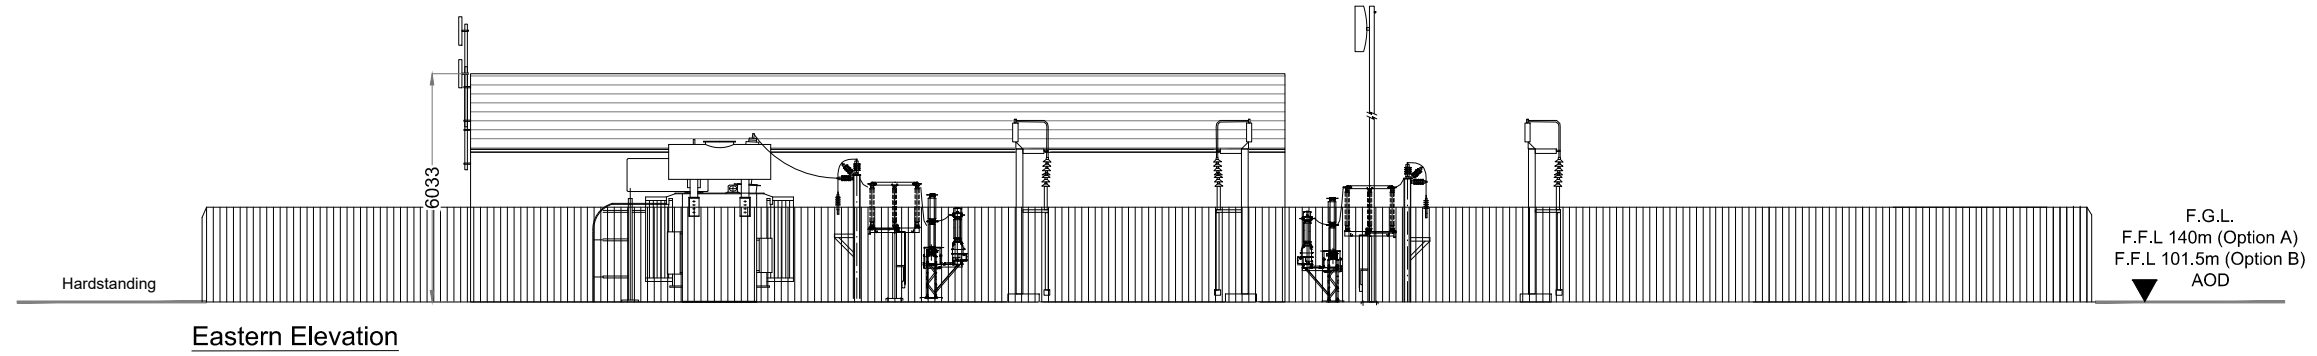

MKO
Planning and Environmental Consultants
Tuam Road, Galway
Ireland, H91 VW94
+353 (0) 91 735611
email: info@www.mkofireland.ie
Website: www.mkofireland.ie