



Drawing Notes

1. Layout and arrangements of substation buildings and electrical equipment is shown indicatively and for illustration purposes only as final specifications of buildings and electrical equipment is to be dictated by Eirgrid/ESB networks requirements.

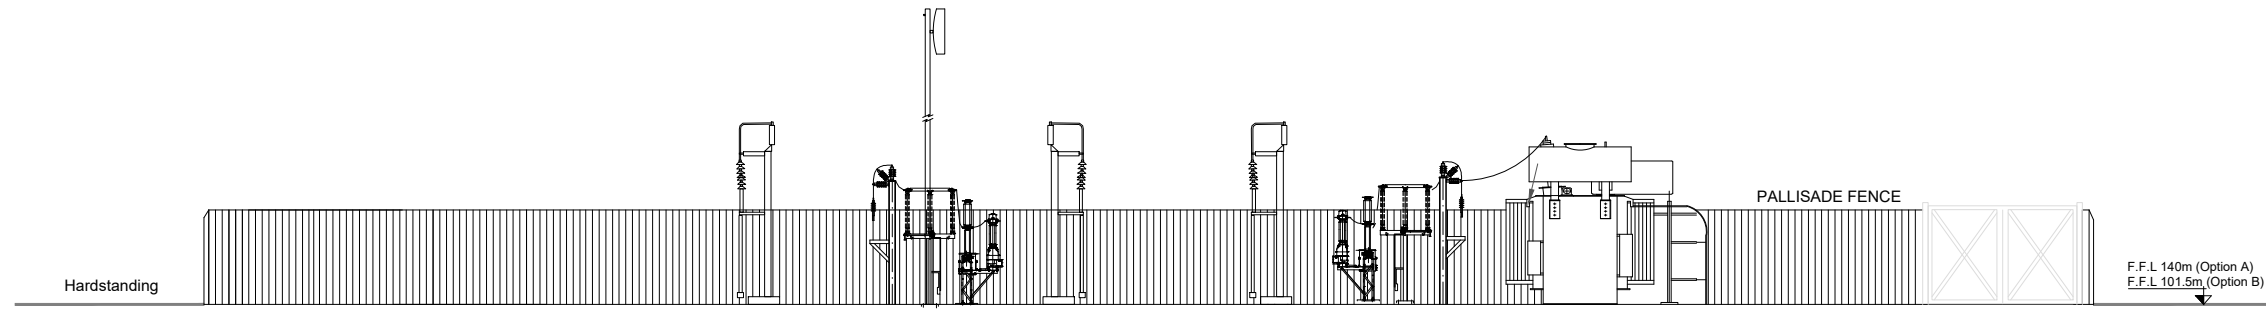

Site Cross Section A-A

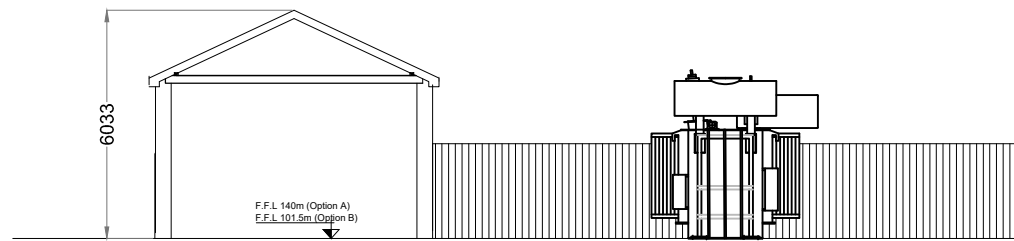

Site Cross Section 1-1

DRAWING TITLE: Substation Sections	
PROJECT TITLE: Cahermurphy Two Wind Farm, Co. Clare	
DRAWING BY: Joseph O Brien	CHECKED BY: Eoin O Sullivan
PROJECT No: 170238	DRAWING No: 170238 - 34
SCALE: 1:200 @ A3	DATE: 02.09.2020



MKO
 Planning and
 Environmental
 Consultants
 Tuam Road, Galway
 Ireland, H91 VW94
 +353 (0) 91 735611
 email: info@www.mkofireland.ie
 Website: www.mkofireland.ie