


Drawing Notes

1. Widening can occur to either side of existing roads dependent on site conditions.
2. Depths of road fill to vary dependent on site conditions.

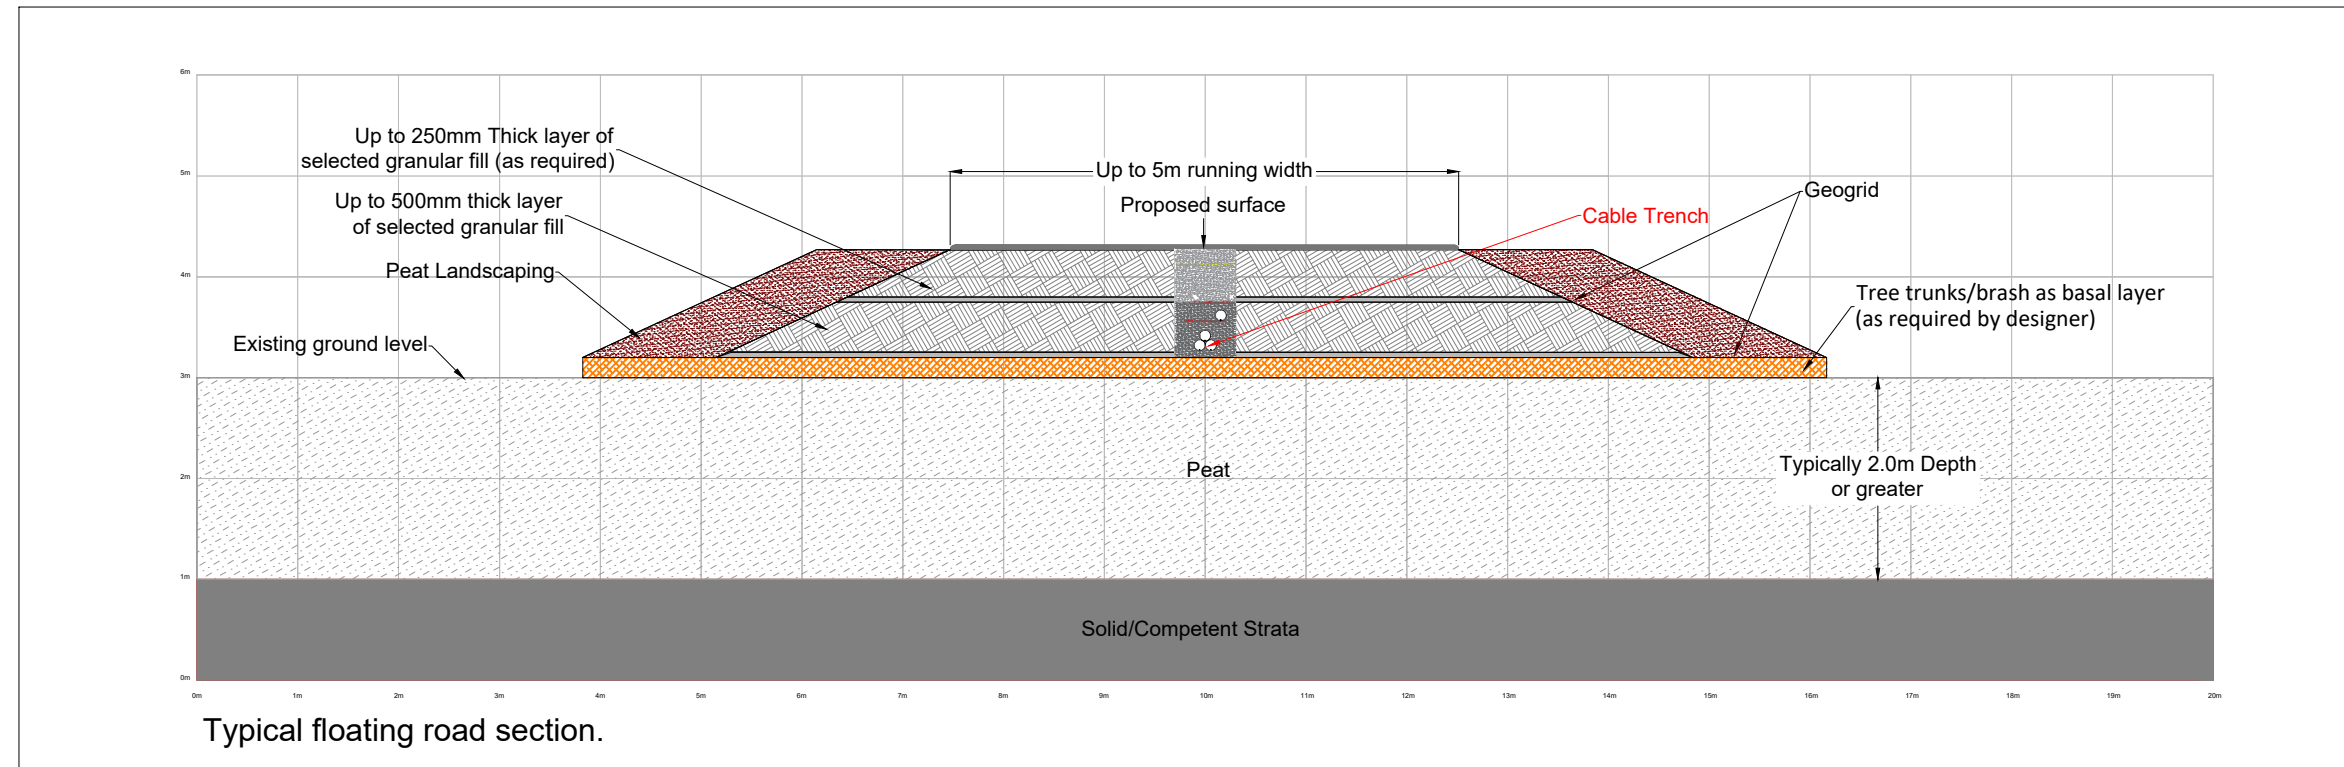

DRAWING TITLE: Typical Floating Road Cable Trench Section	
PROJECT TITLE: Cahermurphy Two Wind Farm, Co. Clare	
DRAWING BY: Joseph O'Brien	CHECKED BY: Eoin O'Sullivan
PROJECT No.: 170238	DRAWING No.: 170238 - 48
SCALE: 1:75 @ A3	DATE: 02.09.2020

MKO

MKO
 Tuam Road, Galway
 Ireland, H91 VW84
 +353 (0) 91 735611
 email: info@www.mkofireland.ie
 Website: www.mkofireland.ie