


Drawing Notes

1. Proposed wind turbines to have a maximum ground to blade tip height of up to 170m.
2. Exact make and model of the turbine to be dictated by a competitive tender process.
3. Installed wind turbine not to exceed maximum size envelope set out above in any blade length and hub-height configuration.

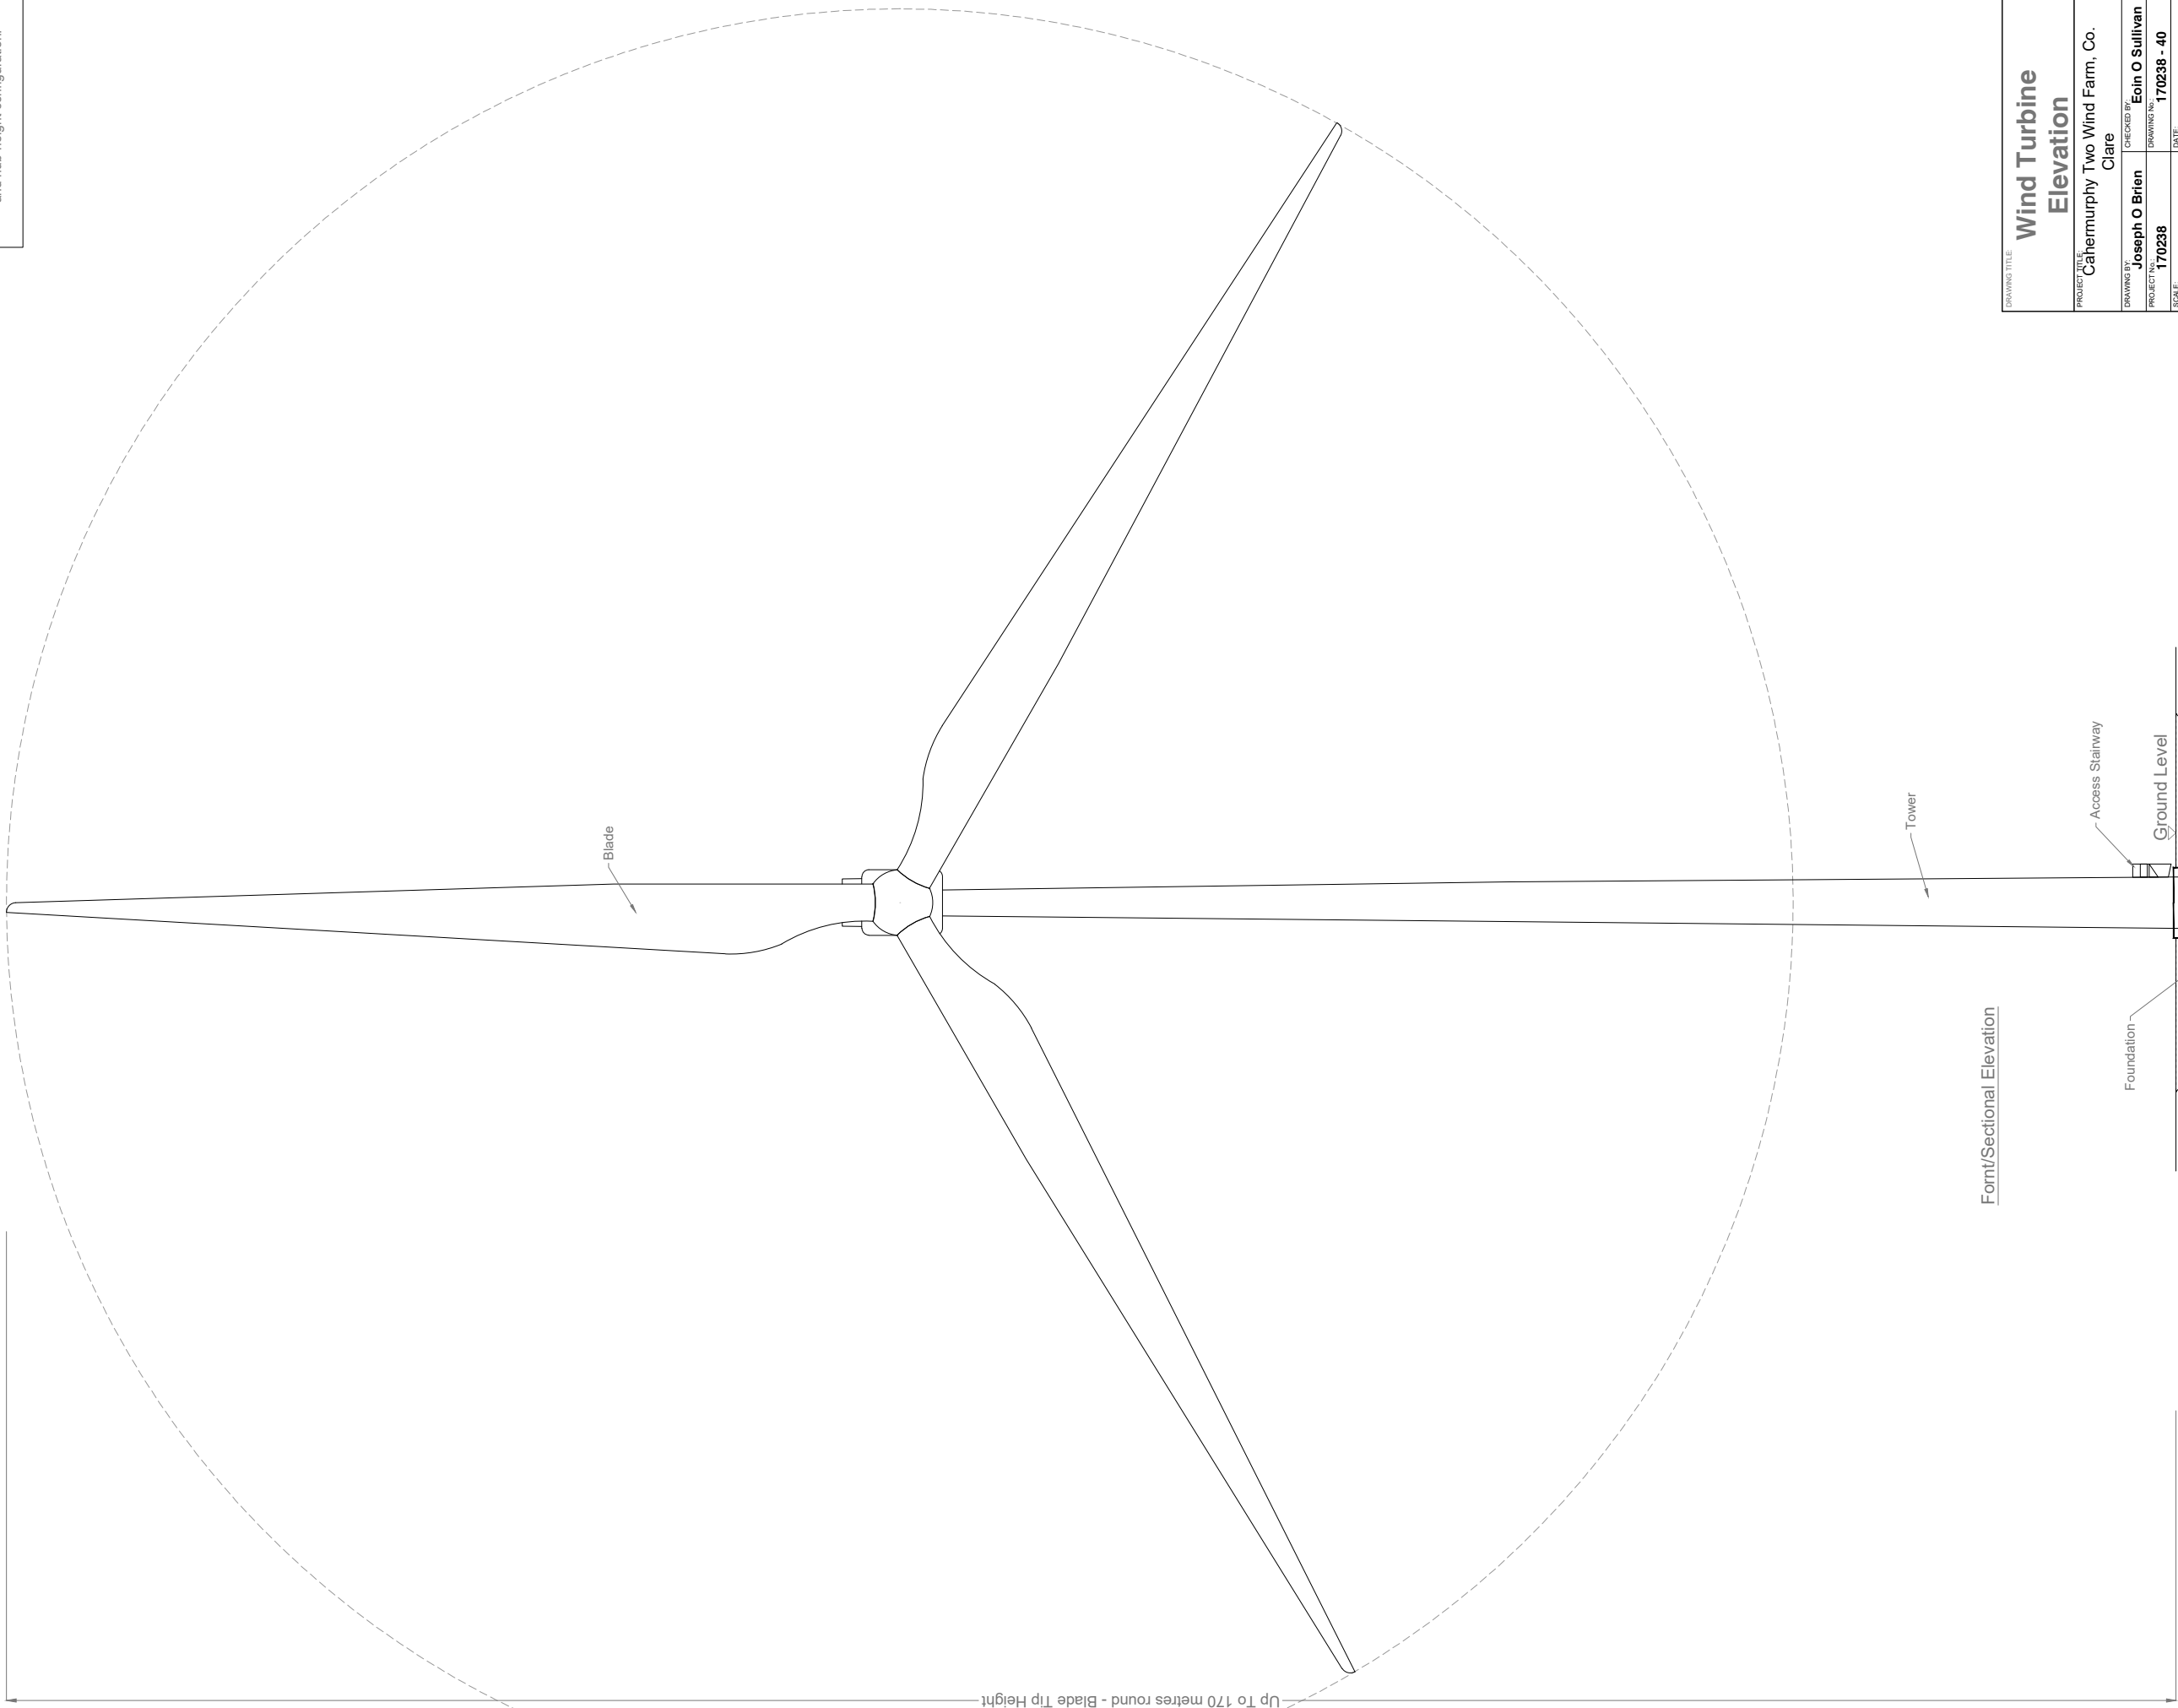

DRAWING TITLE

Wind Turbine Elevation

PROJECT TITLE
Cahermurphy Two Wind Farm, Co. Clare

CHECKED BY
Joseph O Brien

CHECKED BY
Eoin O Sullivan

PROJECT NO.
170238

DRAWING NO.
170238 - 40

SCALE
1:500 @A3

DATE
02.09.2020



MKO
Planning and
Environmental
Consultants
Tuam Road, Galway
Ireland, H91 VW84
+353 (0) 91 733611
email: info@www.mkofireland.ie
Website: www.mkofireland.ie