
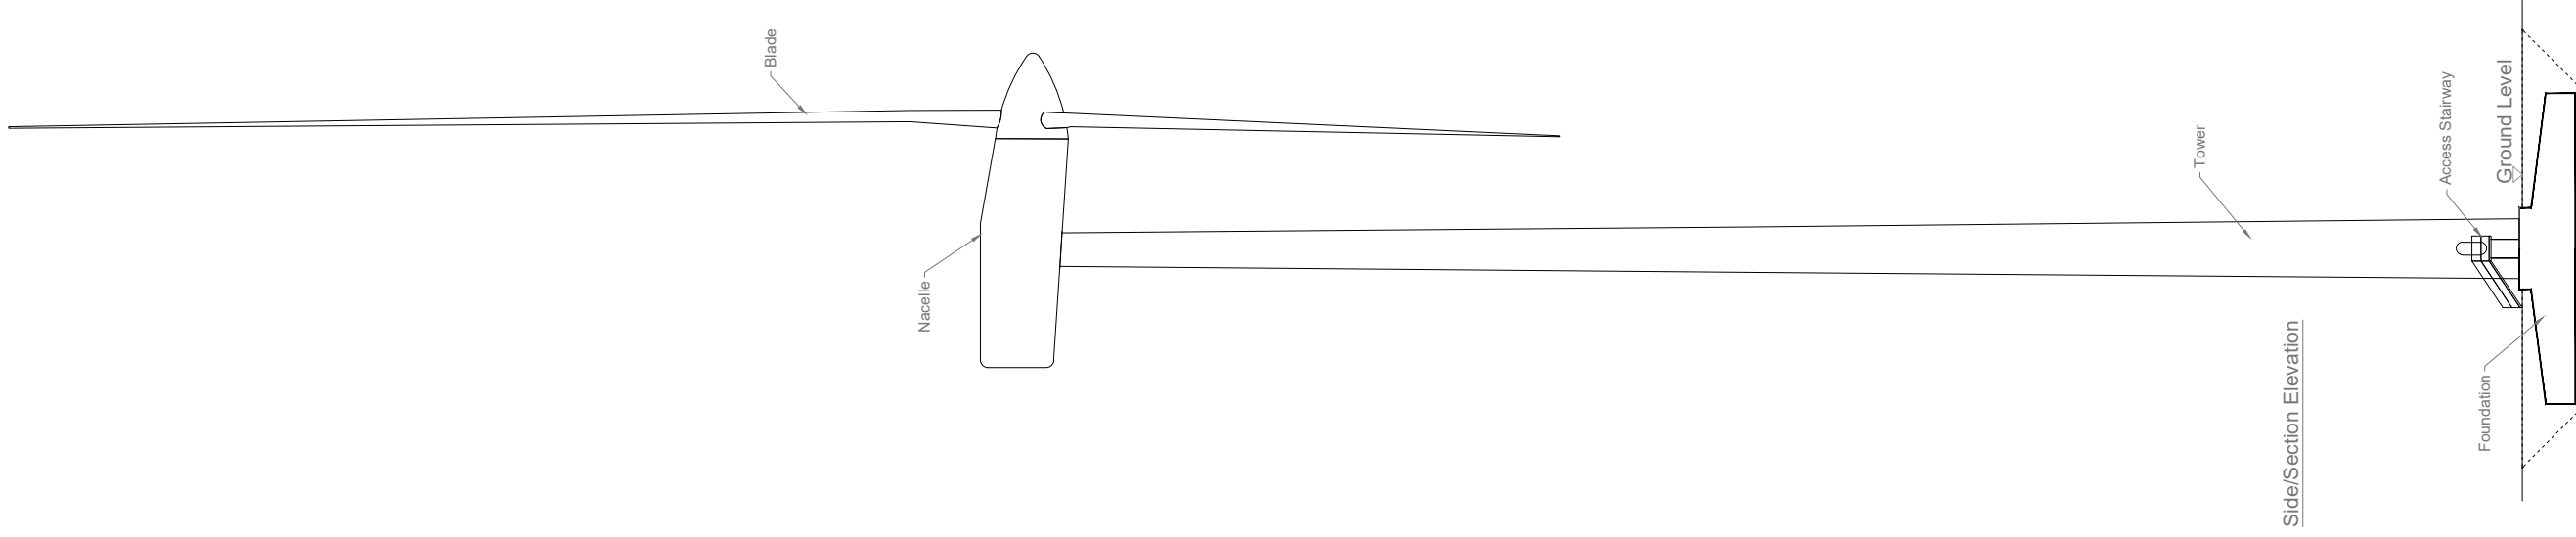


**Drawing Notes**

1. Proposed wind turbines to have a maximum ground to blade tip height of up to 170m.
2. Exact make and model of the turbine to be dictated by a competitive tender process.
3. Installed wind turbine not to exceed maximum size envelope set out above in any blade length and hub-height configuration.

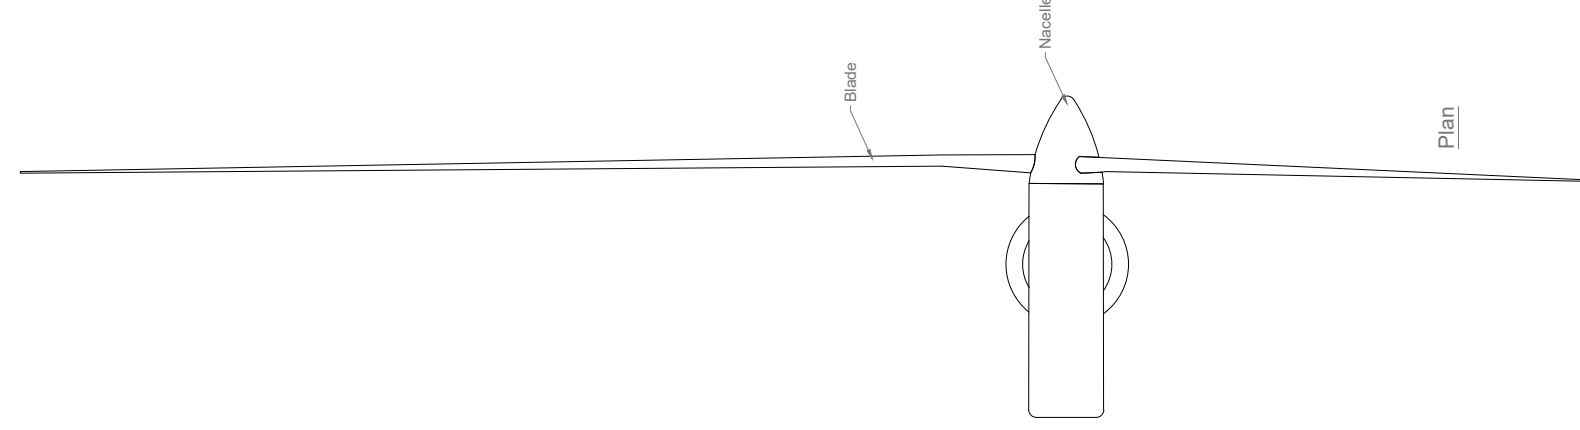

DRAWING TITLE

# Wind Turbine Elevation & Plan

PROJECT TITLE

Cahermurphy Two Wind Farm, Co. Clare

DRAWINGS BY

Joseph O Brien

CHECKED BY

Eoin O Sullivan

PROJECT NO.

170238

DRAWING NO.

170238 - 41

SCALE

1:500 @A3

DATE

02.09.2020

